
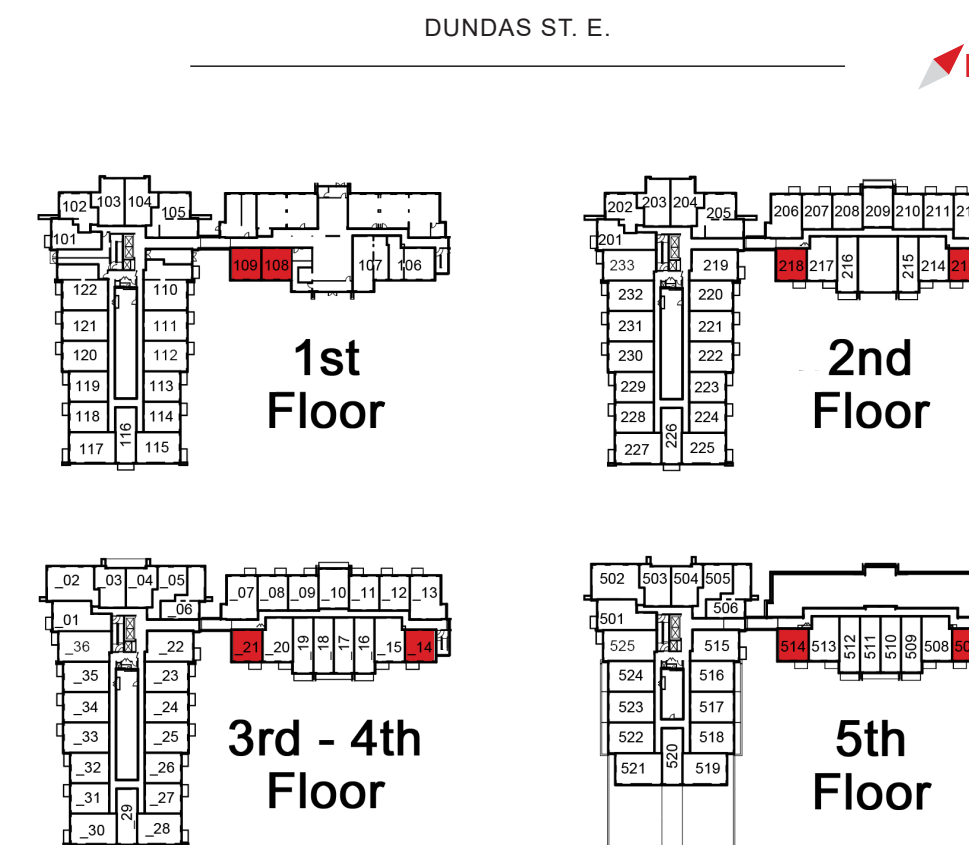


ONE BEDROOM COLLECTION

SENSATION

505 SQ. FT.

1 BEDROOM
38-92 SQ. FT. BALCONY

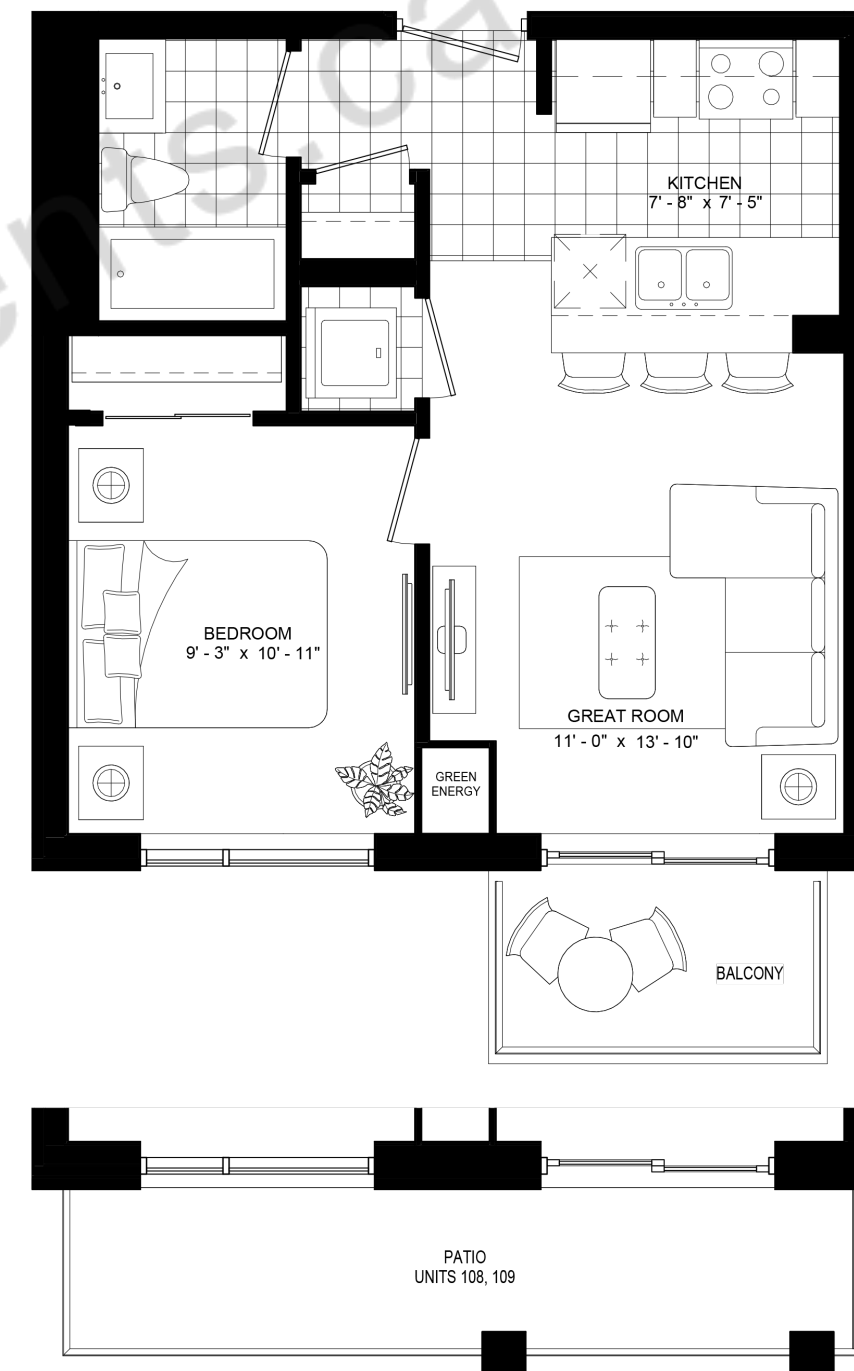


Materials, specifications and floor plans are subject to change. All renderings are artist's concept. All floor plans are approximate dimensions. Actual useable floor space may vary from the stated floor area. Patio/balcony areas may vary. Windows, room/area dimensions & square feet may vary due to location within building. Furniture not included. E & O.E. (M)

HORIZON


531 SQ. FT.

1 BEDROOM


34 SQ. FT. BALCONY

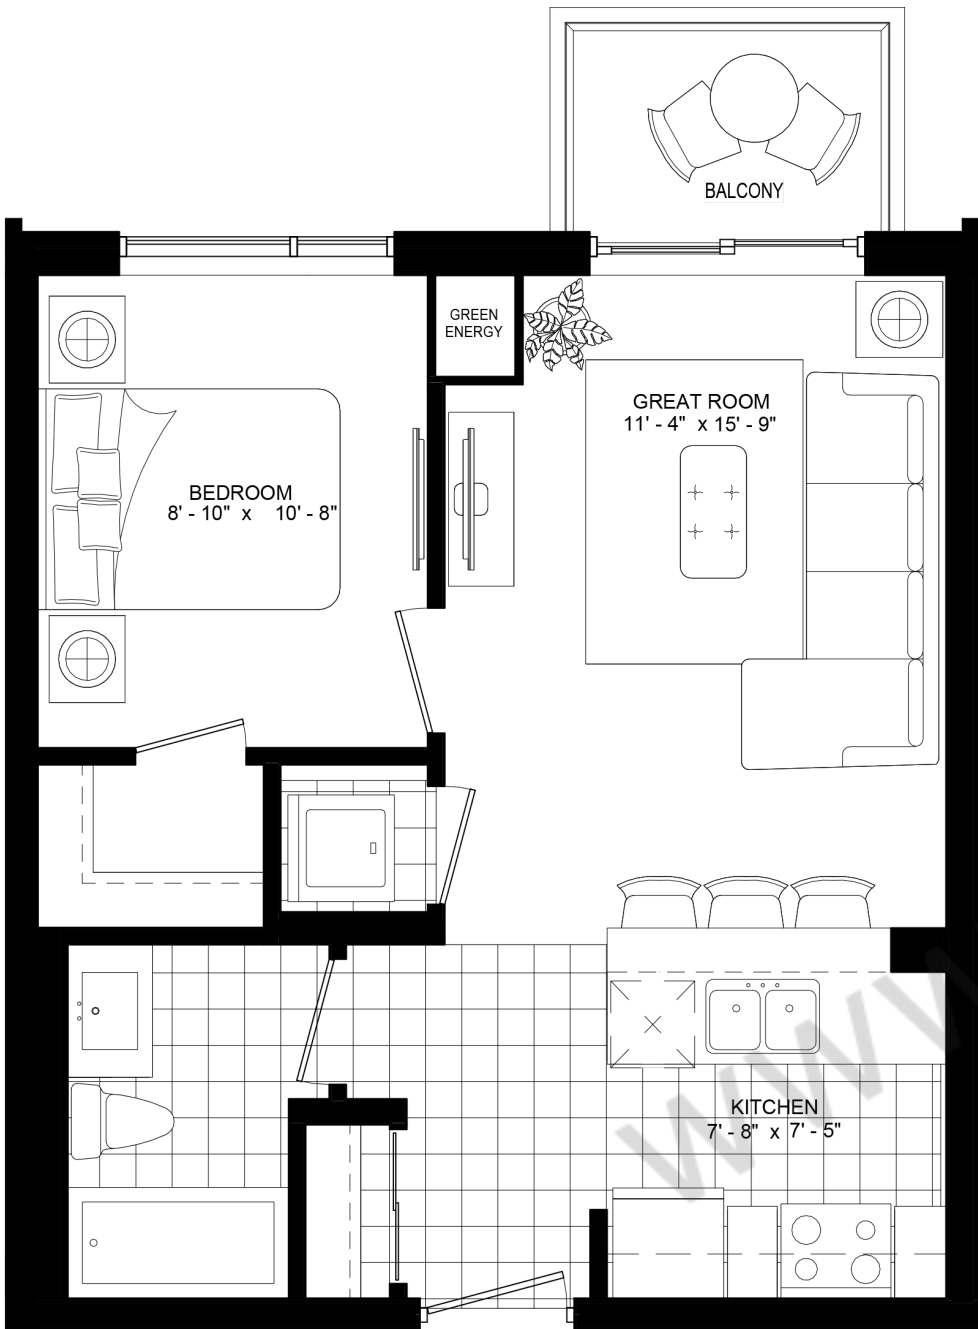

DUNDAS ST. E.

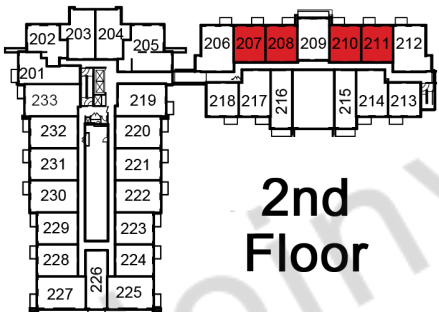

2nd Floor

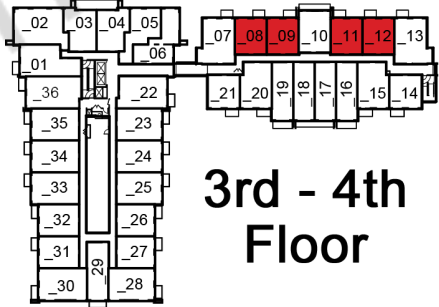

3rd - 4th Floor


Materials, specifications and floor plans are subject to change. All renderings are artist's concept. All floor plans are approximate dimensions. Actual useable floor space may vary from the stated floor area. Patio/balcony areas may vary. Windows, room/area dimensions & square feet may vary due to location within building. Furniture not included. E & O.E. (M)

CURRENT


554 SQ. FT.

1 BEDROOM


31-34 SQ. FT. BALCONY

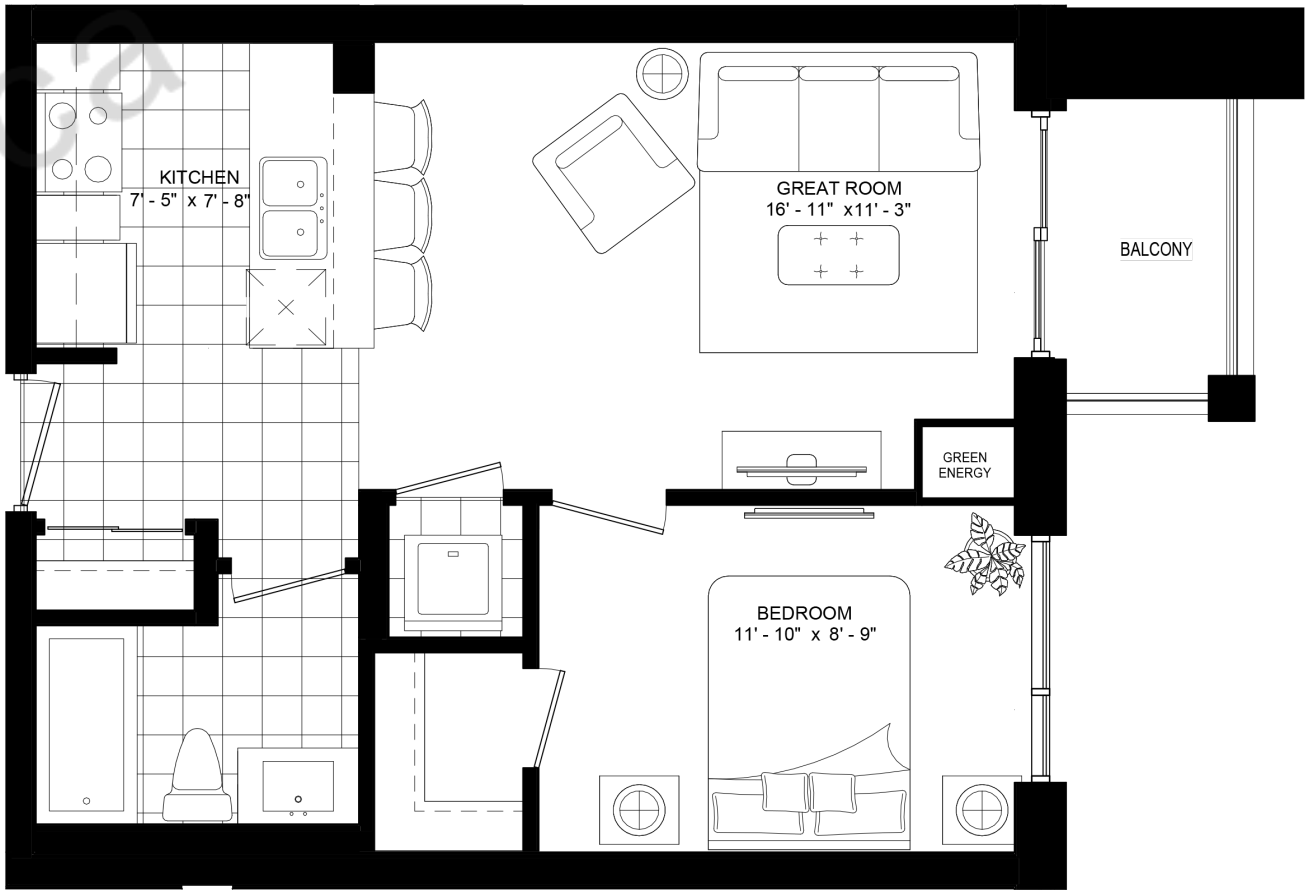


DUNDAS ST. E.

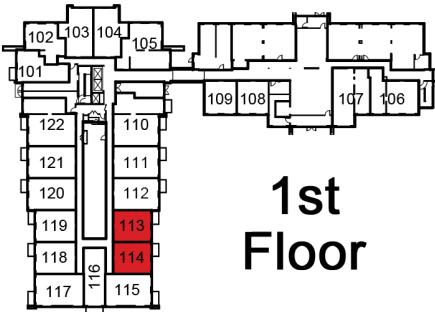

1st Floor

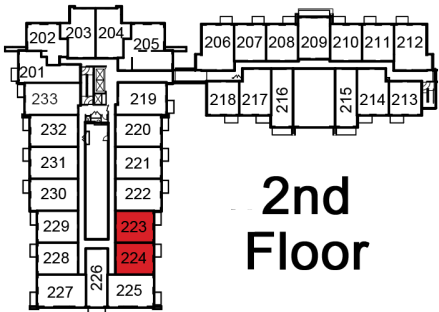

2nd Floor


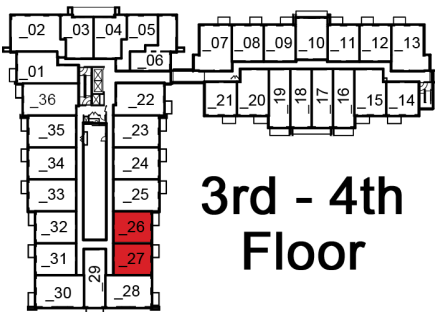


3rd - 4th Floor

Materials, specifications and floor plans are subject to change. All renderings are artist's concept. All floor plans are approximate dimensions. Actual useable floor space may vary from the stated floor area. Patio/balcony areas may vary. Windows, room/area dimensions & square feet may vary due to location within building. Furniture not included. E & O.E. (M)

PATTERN
570 SQ. FT.



1 BEDROOM
42-58 SQ. FT. BALCONY

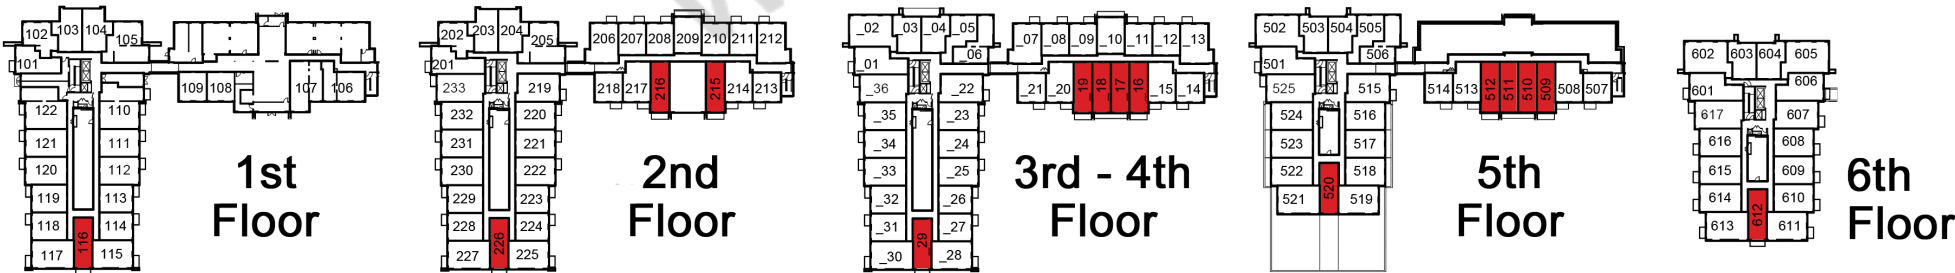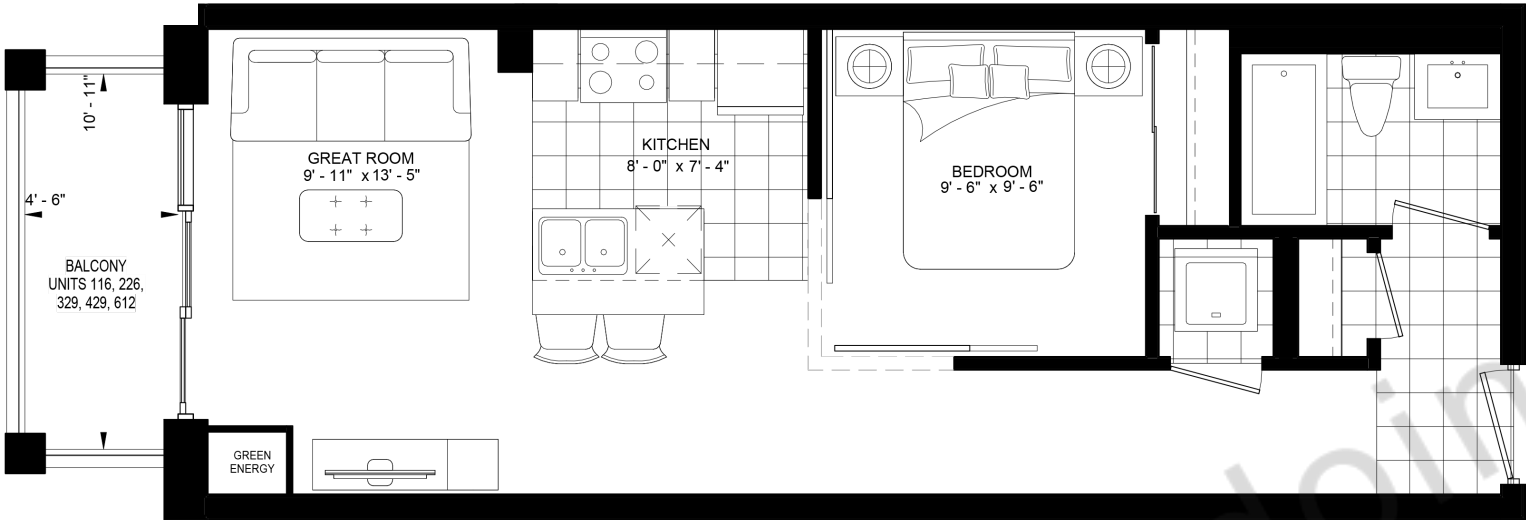

Materials, specifications and floor plans are subject to change. All renderings are artist's concept. All floor plans are approximate dimensions. Actual useable floor space may vary from the stated floor area. Patio/balcony areas may vary. Windows, room/area dimensions & square feet may vary due to location within building. Furniture not included. E & O.E. (M)

CRAZE
587 SQ. FT.

1 BEDROOM
FRENCH BALCONY

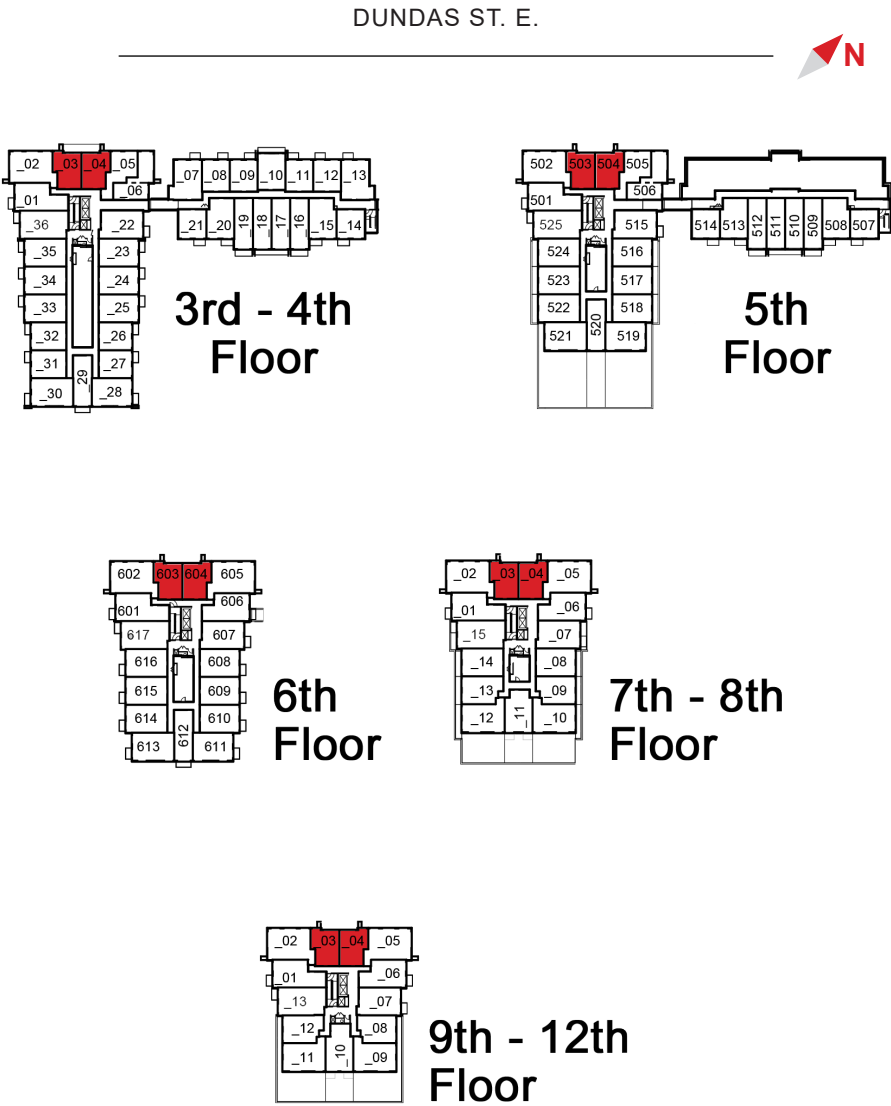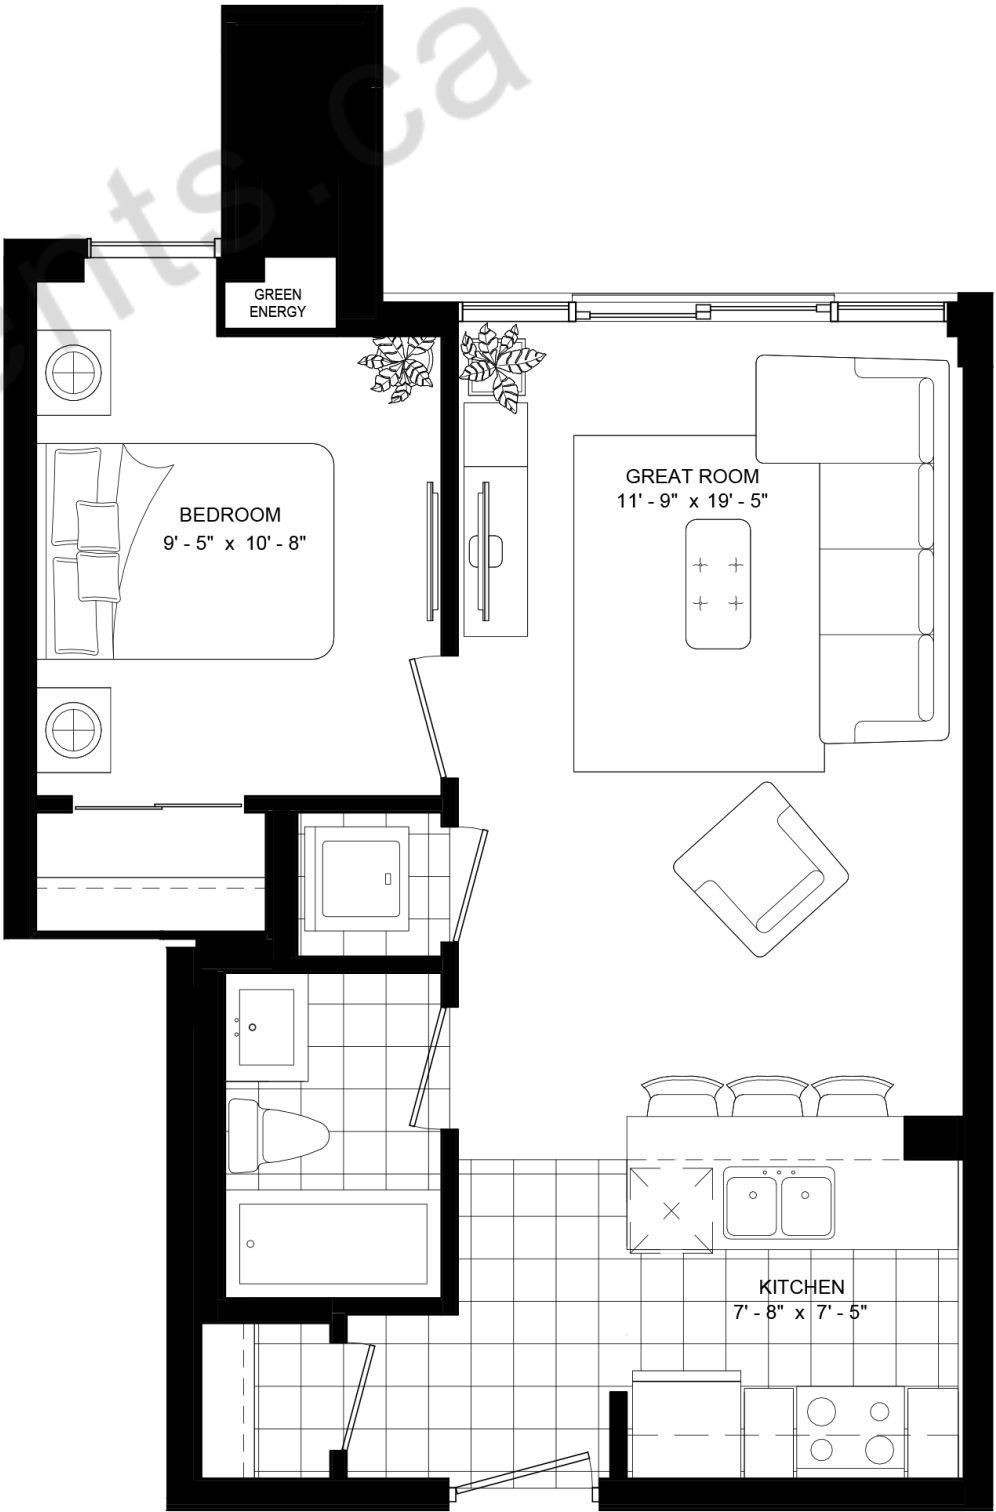


Materials, specifications and floor plans are subject to change. All renderings are artist's concept. All floor plans are approximate dimensions. Actual useable floor space may vary from the stated floor area. Patio/balcony areas may vary. Windows, room/area dimensions & square feet may vary due to location within building. Furniture not included. E & O.E. (M)

FLAIR

587 SQ. FT.

1 BEDROOM


31 SQ. FT. BALCONY

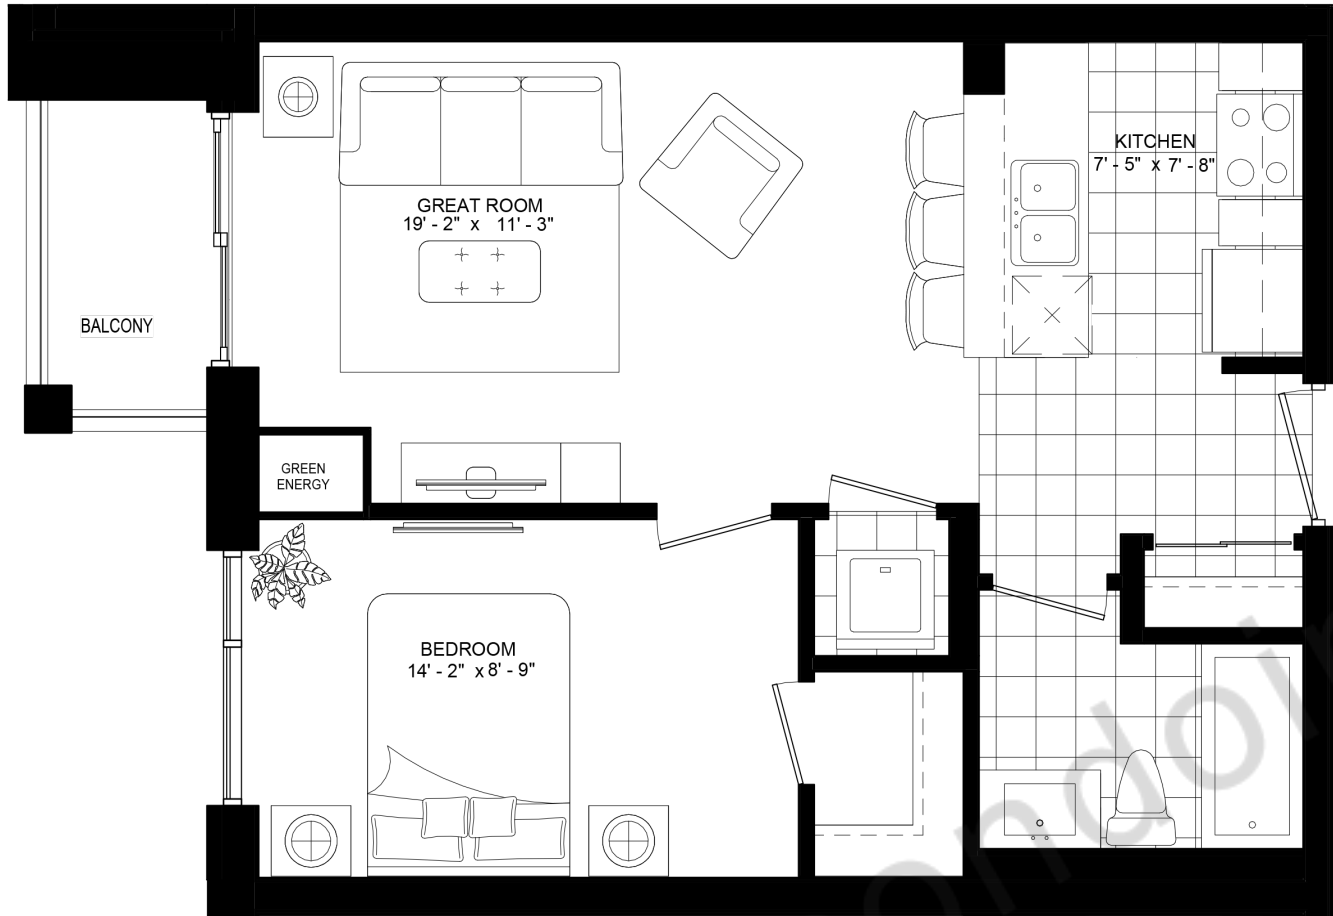


DUNDAS ST. E.



1st
Floor

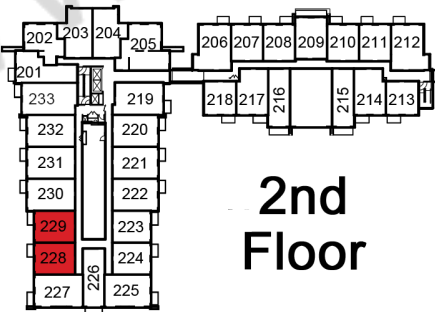

2nd
Floor

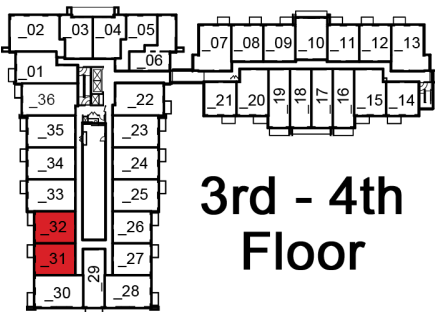

3rd - 4th
Floor

Materials, specifications and floor plans are subject to change. All renderings are artist's concept. All floor plans are approximate dimensions. Actual useable floor space may vary from the stated floor area. Patio/balcony areas may vary. Windows, room/area dimensions & square feet may vary due to location within building. Furniture not included. E & O.E. (M)

TYPE Y


614 SQ. FT.

1 BEDROOM

FRENCH BALCONY



DUNDAS ST. E.

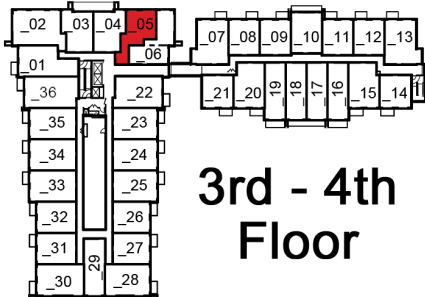

3rd - 4th
Floor



5th
Floor


Materials, specifications and floor plans are subject to change. All renderings are artist's concept. All floor plans are approximate dimensions. Actual useable floor space may vary from the stated floor area. Patio/balcony areas may vary. Windows, room/area dimensions & square feet may vary due to location within building. Furniture not included. E & O.E. (M)

ONE + DEN COLLECTION




GENRE 614 SQ. FT.


1 BEDROOM + 1 DEN
35-84 SQ. FT. BALCONY

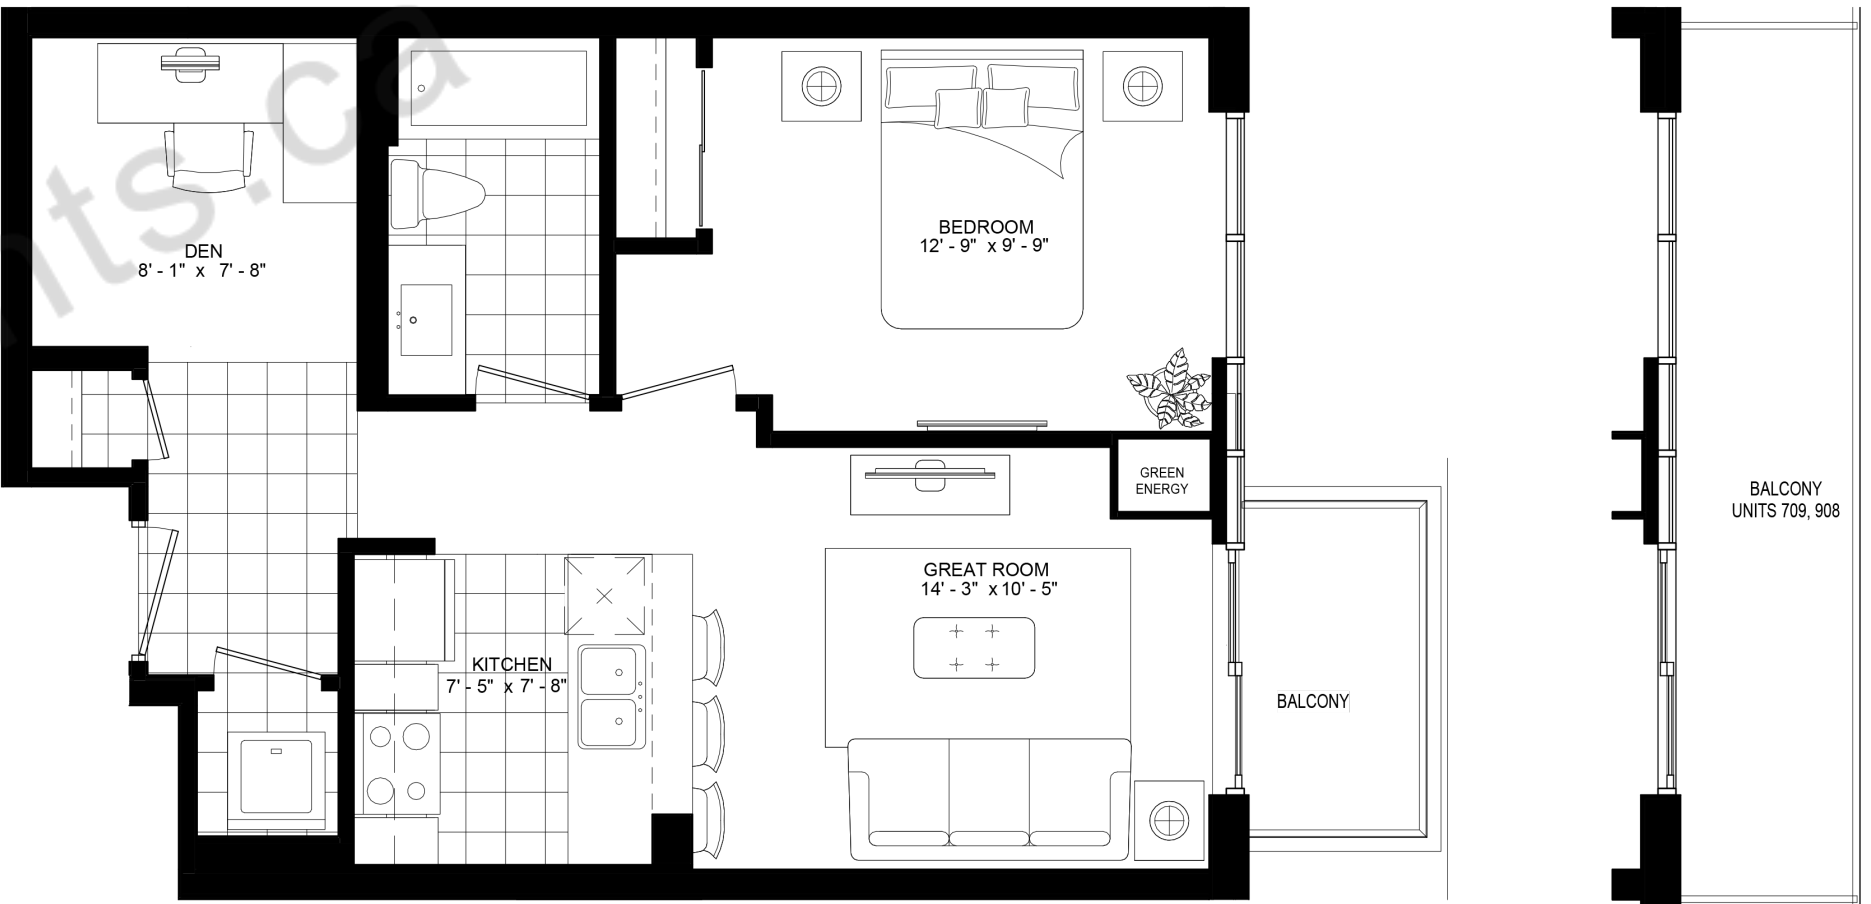

DUNDAS ST. E.

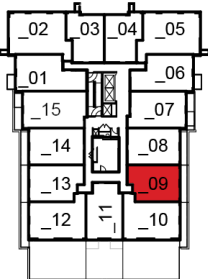

7th - 8th
Floor

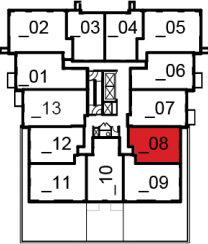


9th - 12th
Floor


Materials, specifications and floor plans are subject to change. All renderings are artist's concept. All floor plans are approximate dimensions. Actual useable floor space may vary from the stated floor area. Patio/balcony areas may vary. Windows, room/area dimensions & square feet may vary due to location within building. Furniture not included. E & O.E. (M)

GROWTH
638 SQ. FT.

1 BEDROOM + 1 DEN
35-94 SQ. FT. BALCONY

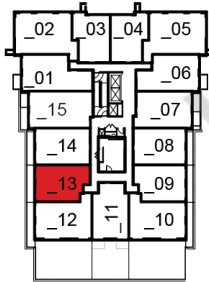

7th - 8th
Floor

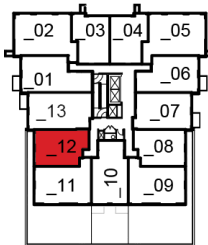


9th - 12th
Floor

DUNDAS ST. E.




MINT
654 SQ. FT.


1 BEDROOM + 1 DEN
41 SQ. FT. BALCONY

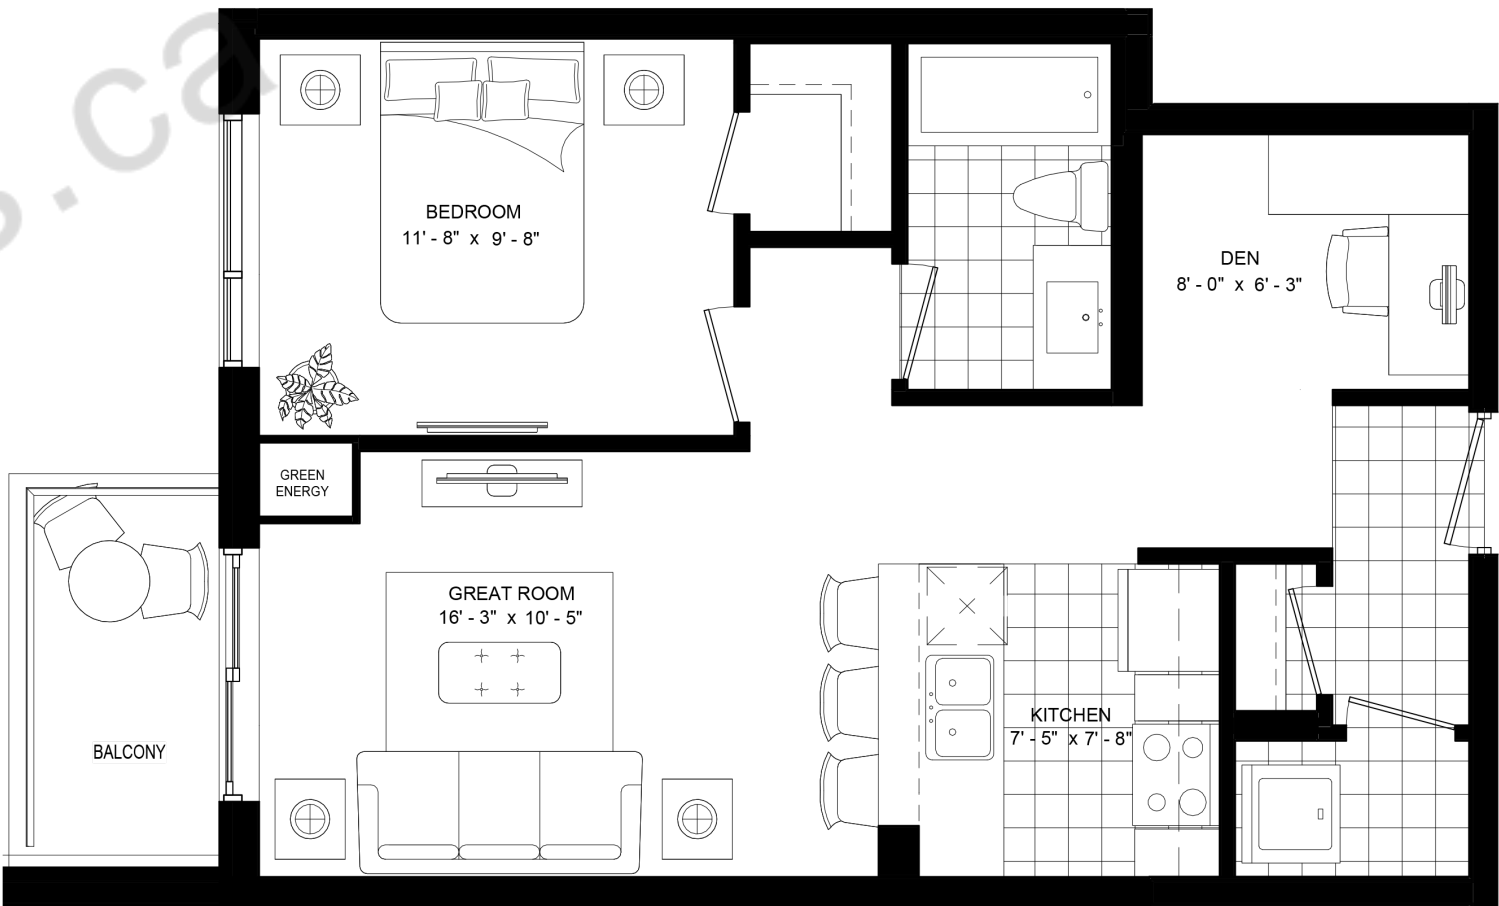

2nd
Floor

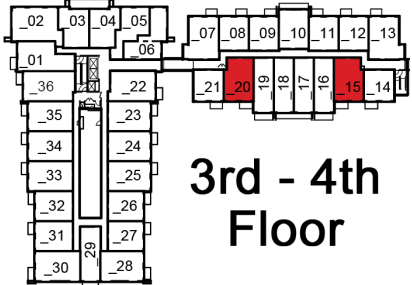

3rd - 4th
Floor

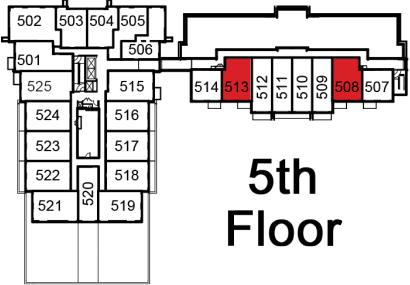



5th
Floor

DUNDAS ST. E.



RHYTHM
657 SQ. FT.



1 BEDROOM + 1 DEN
31-97 SQ. FT. BALCONY

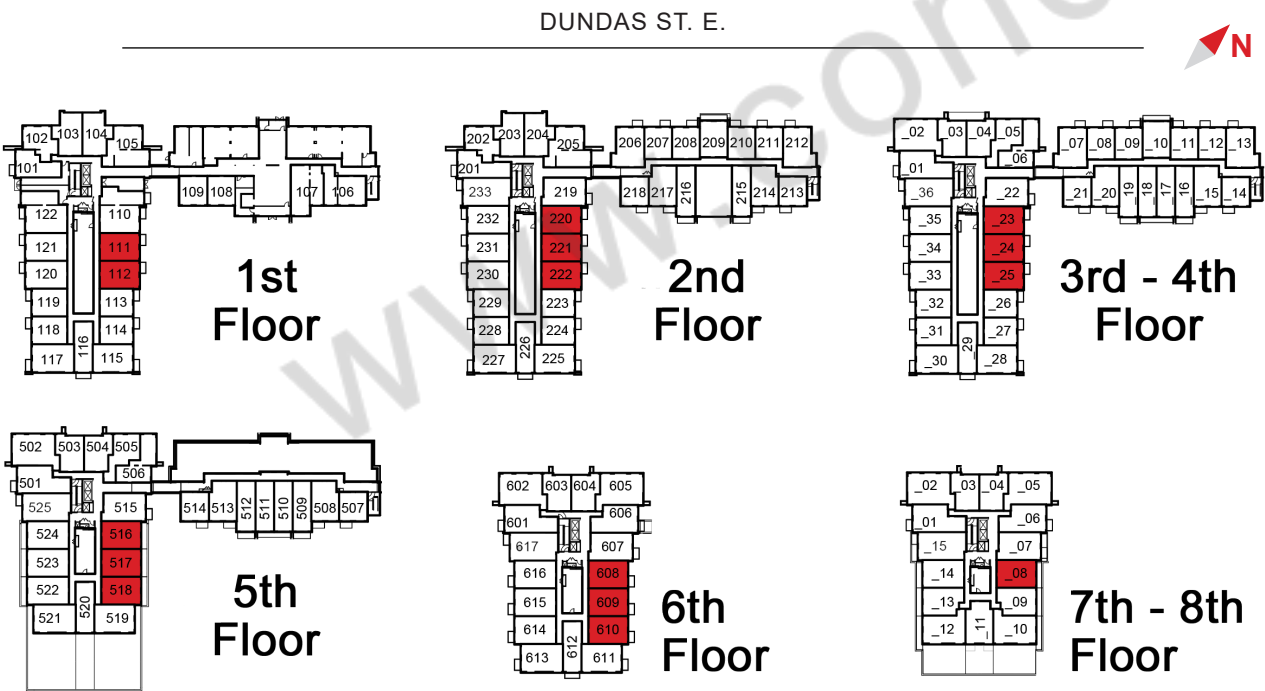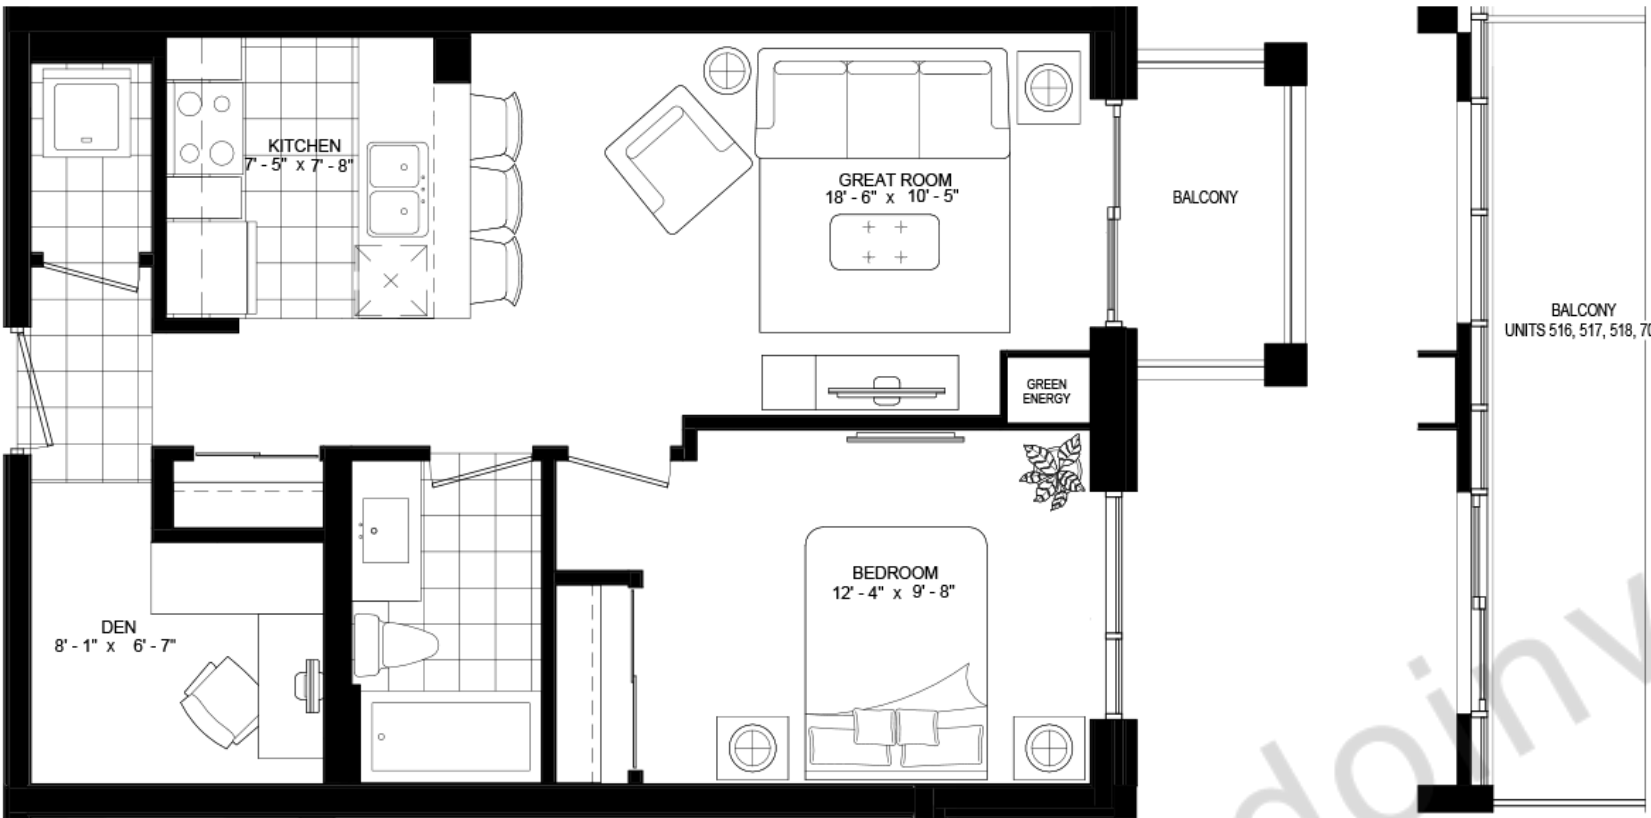

Materials, specifications and floor plans are subject to change. All renderings are artist's concept. All floor plans are approximate dimensions. Actual useable floor space may vary from the stated floor area. Patio/balcony areas may vary. Windows, room/area dimensions & square feet may vary due to location within building. Furniture not included. E & O.E. (M)

TYPE BB
669 SQ. FT.


1 BEDROOM + 1 DEN
FRENCH BALCONY

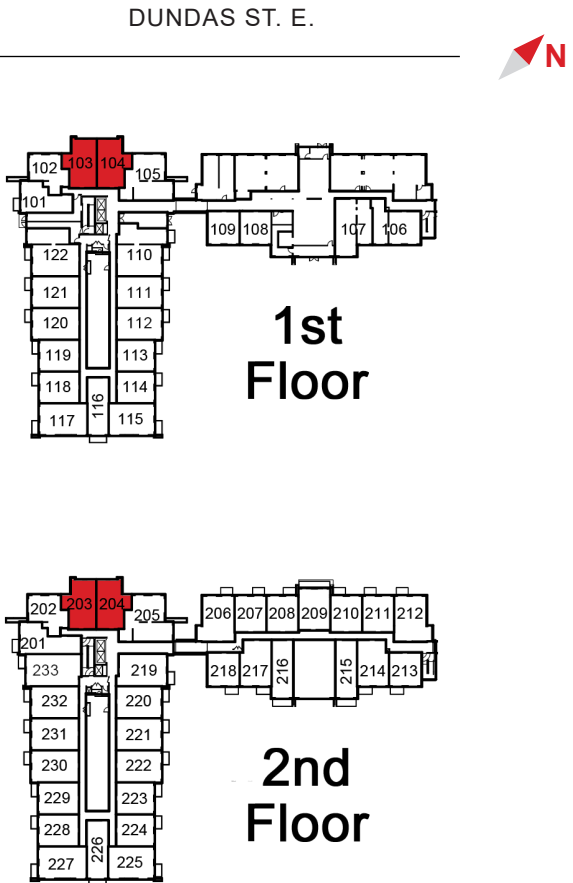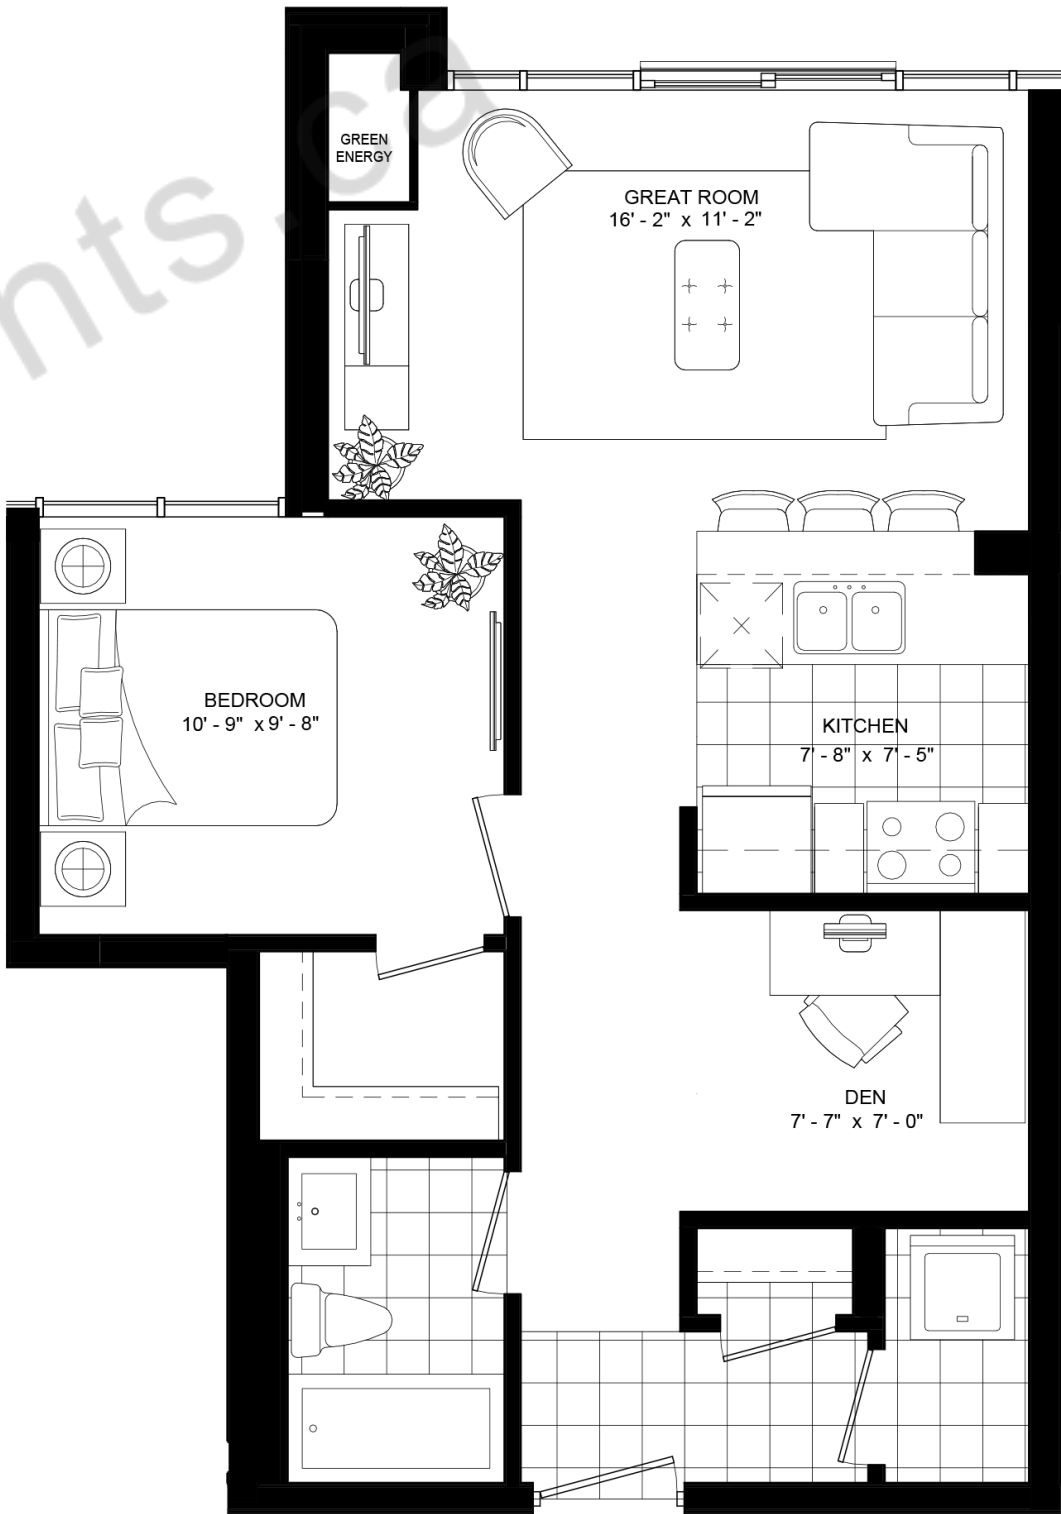


Materials, specifications and floor plans are subject to change. All renderings are artist's concept. All floor plans are approximate dimensions. Actual useable floor space may vary from the stated floor area. Patio/balcony areas may vary. Windows, room/area dimensions & square feet may vary due to location within building. Furniture not included. E & O.E. (M)

EVOLVE
690 SQ. FT.

1 BEDROOM + 1 DEN
30-92 SQ. FT. BALCONY

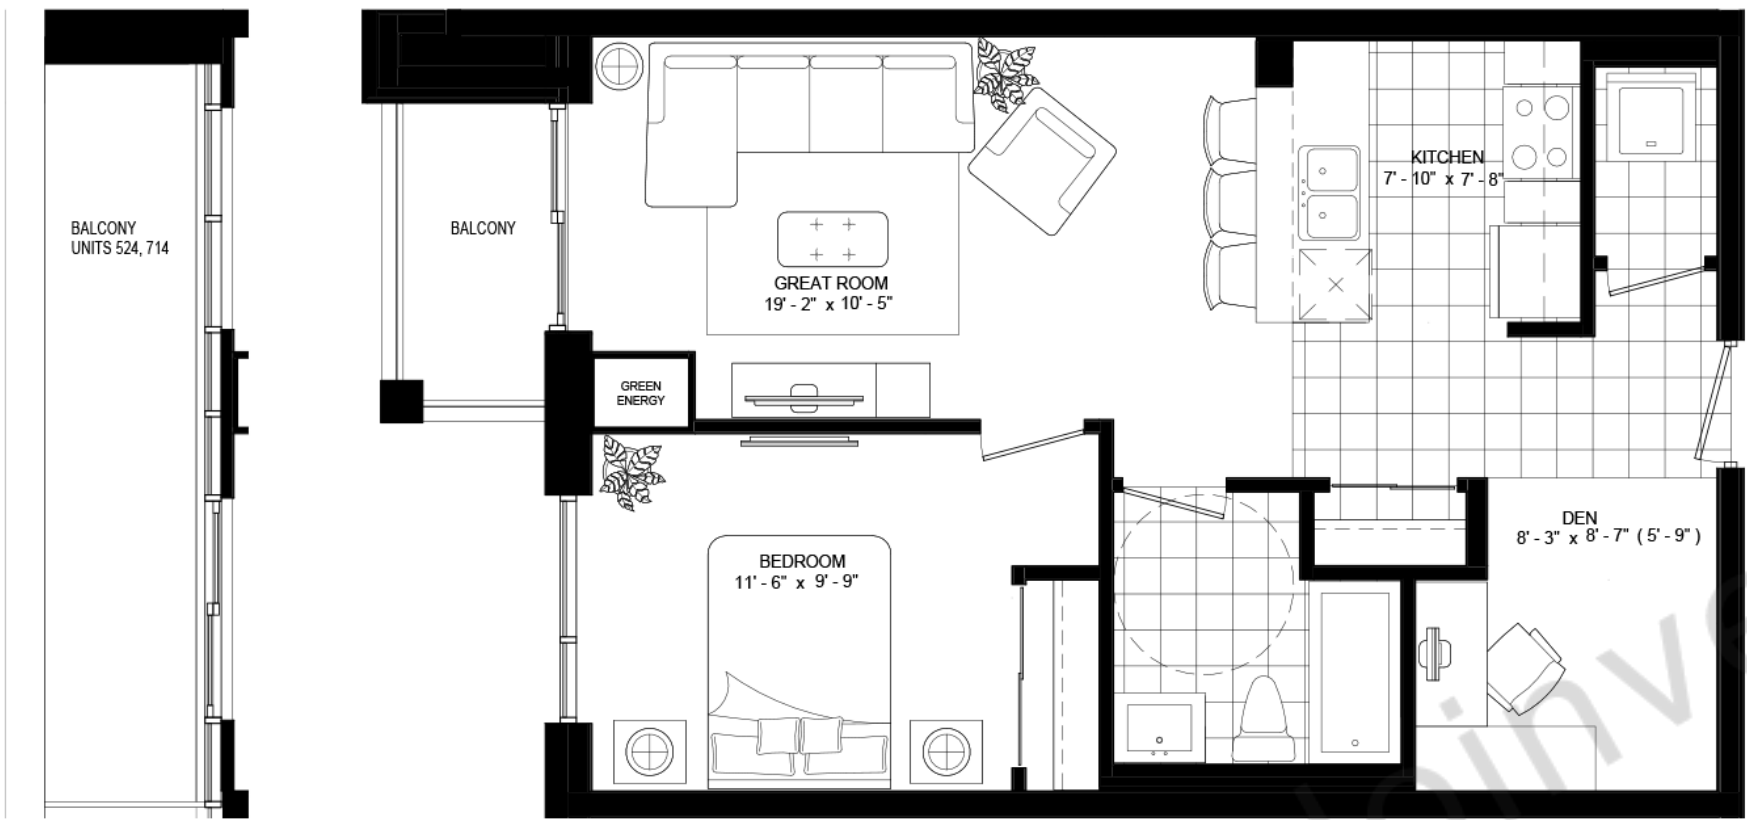


DUNDAS ST. E.

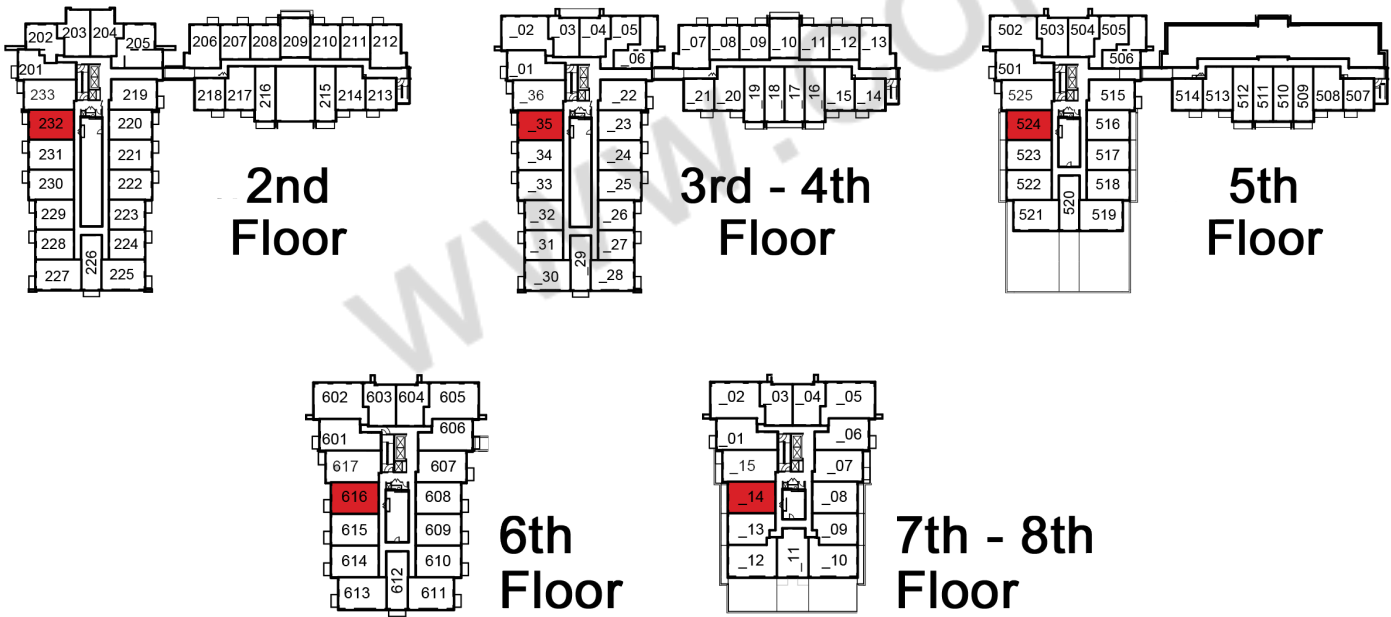


DESIGN
692 SQ. FT.

1 BEDROOM + 1 DEN
30-97 SQ. FT. BALCONY

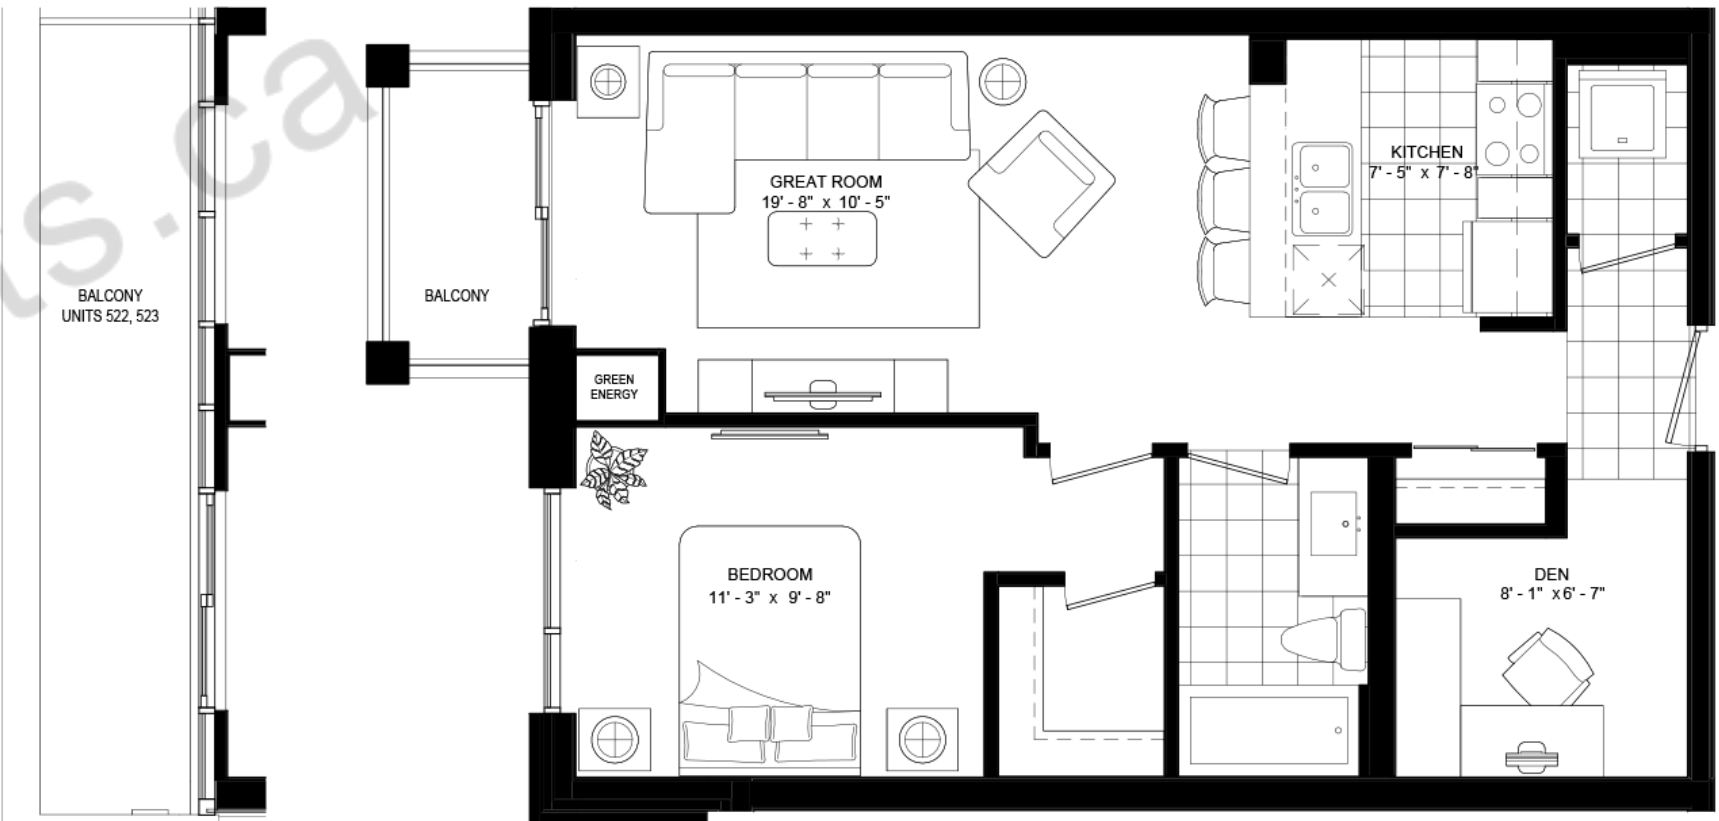

DUNDAS ST. E.


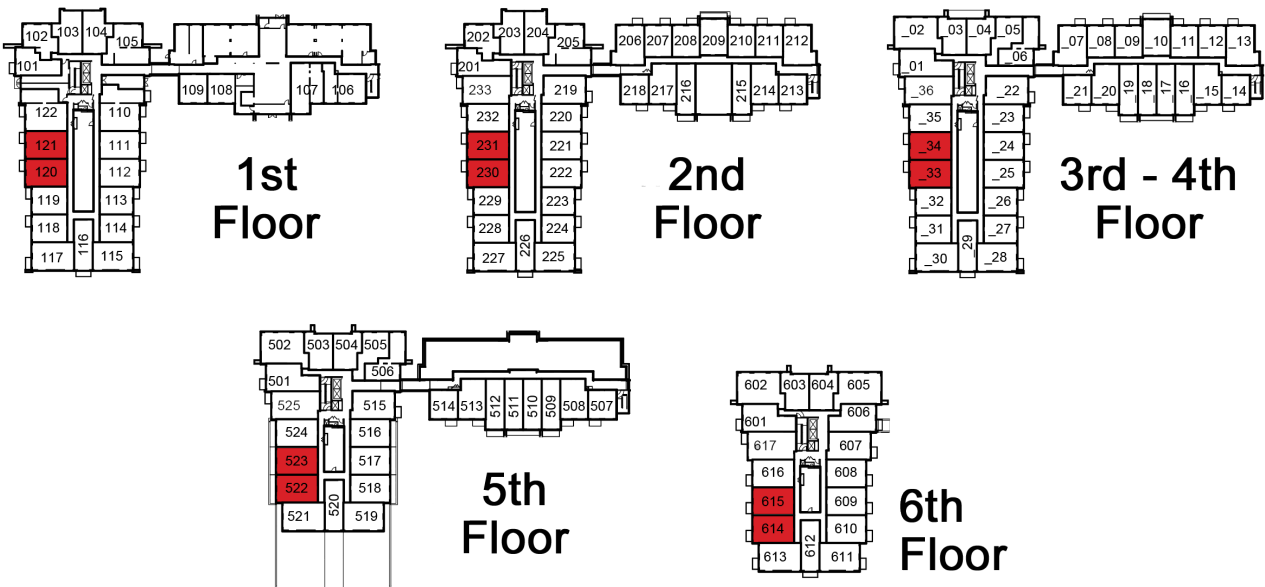


Materials, specifications and floor plans are subject to change. All renderings are artist's concept. All floor plans are approximate dimensions. Actual useable floor space may vary from the stated floor area. Patio/balcony areas may vary. Windows, room/area dimensions & square feet may vary due to location within building. Furniture not included. E & O.E. (M)


Materials, specifications and floor plans are subject to change. All renderings are artist's concept. All floor plans are approximate dimensions. Actual useable floor space may vary from the stated floor area. Patio/balcony areas may vary. Windows, room/area dimensions & square feet may vary due to location within building. Furniture not included. E & O.E. (M)

CHIC
704 SQ. FT.


1 BEDROOM + 1 DEN
34 SQ. FT. BALCONY

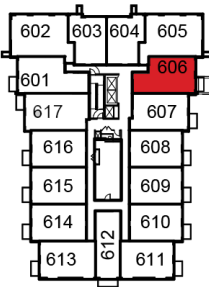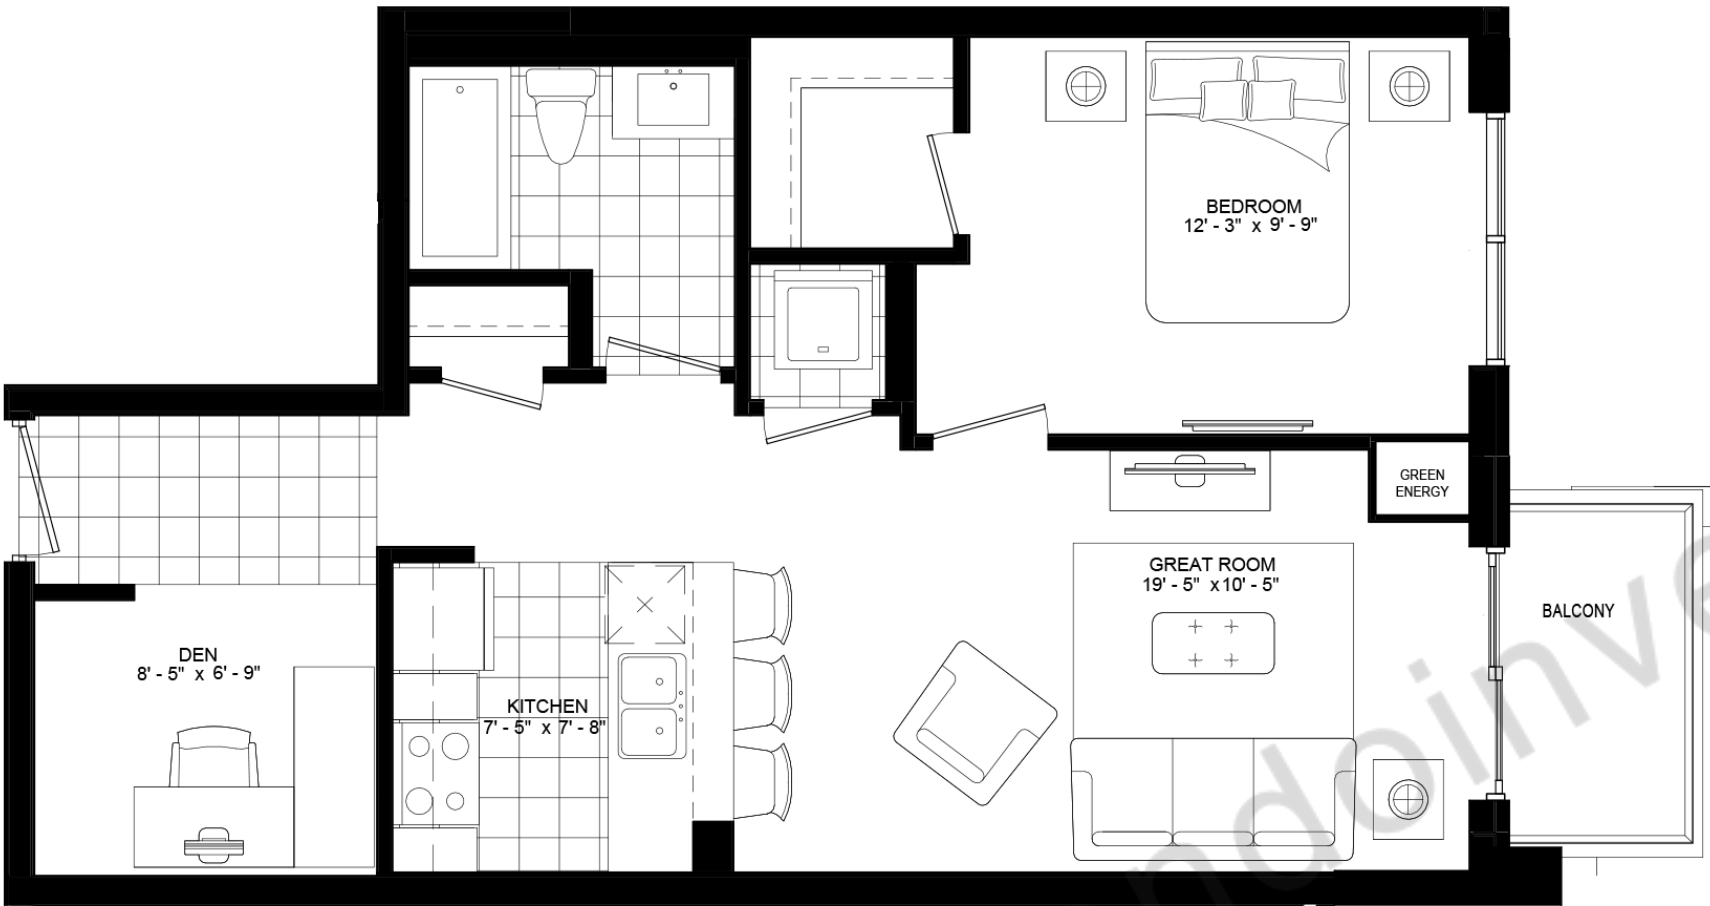

6th
Floor

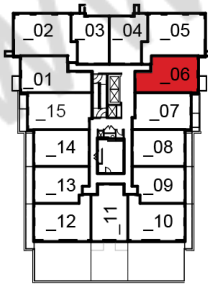


7th - 8th
Floor

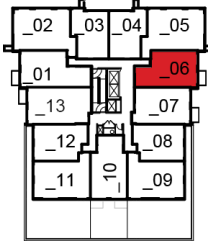

9th - 12th
Floor

MODE
715 SQ. FT.


1 BEDROOM + 1 DEN
36-97 SQ. FT. BALCONY

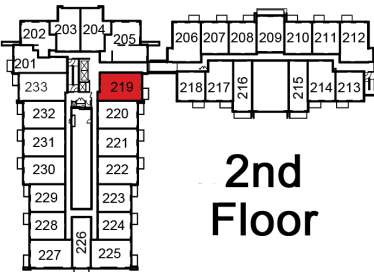


2nd
Floor




3rd - 4th
Floor

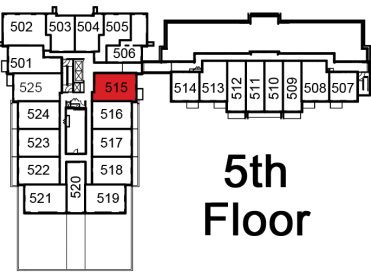


5th
Floor

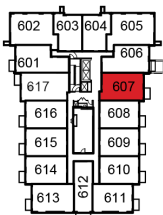

6th
Floor

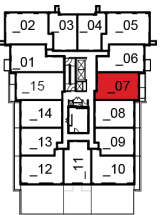

7th - 8th
Floor

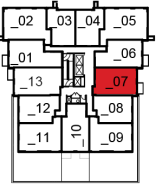

9th - 12th
Floor



Materials, specifications and floor plans are subject to change. All renderings are artist's concept. All floor plans are approximate dimensions. Actual useable floor space may vary from the stated floor area. Patio/balcony areas may vary. Windows, room/area dimensions & square feet may vary due to location within building. Furniture not included. E & O.E. (M)

Materials, specifications and floor plans are subject to change. All renderings are artist's concept. All floor plans are approximate dimensions. Actual useable floor space may vary from the stated floor area. Patio/balcony areas may vary. Windows, room/area dimensions & square feet may vary due to location within building. Furniture not included. E & O.E. (M)

ASPIRATION

736 SQ. FT.



1 BEDROOM + 1 DEN
51 SQ. FT. BALCONY

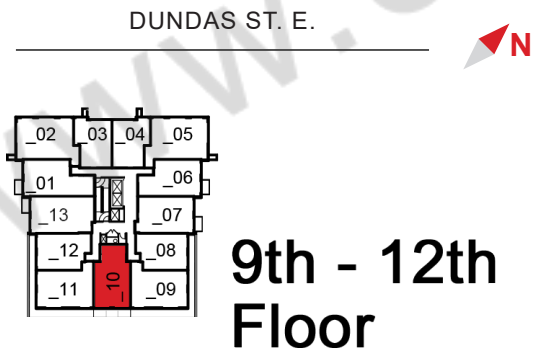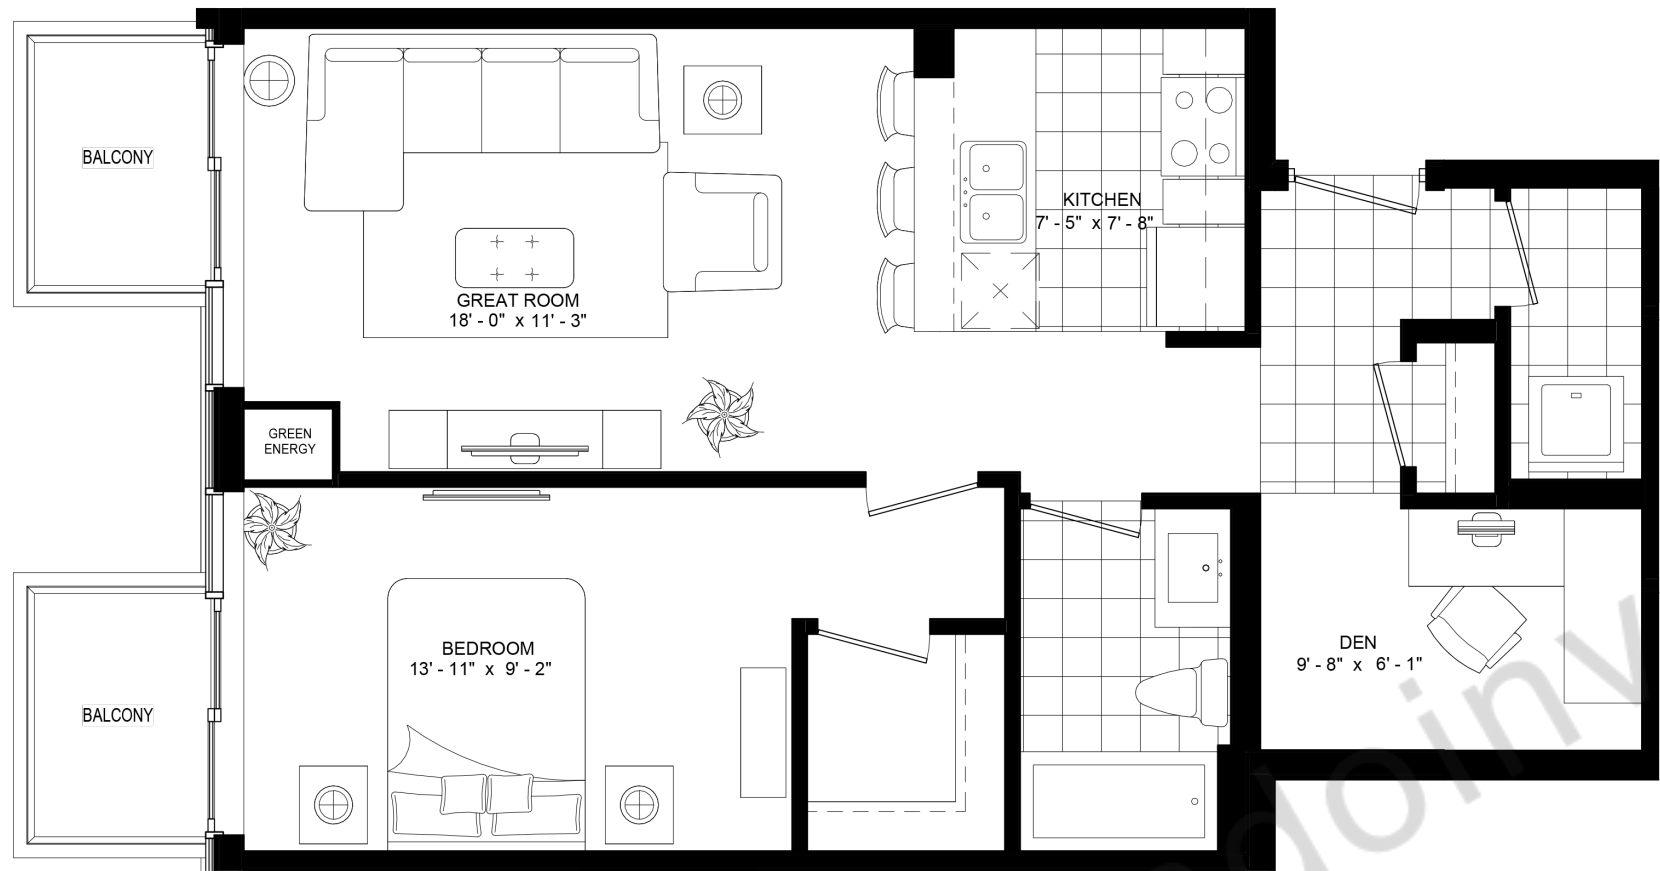

STYLE

764 SQ. FT.

1 BEDROOM + 1 DEN
33 SQ. FT. BALCONY

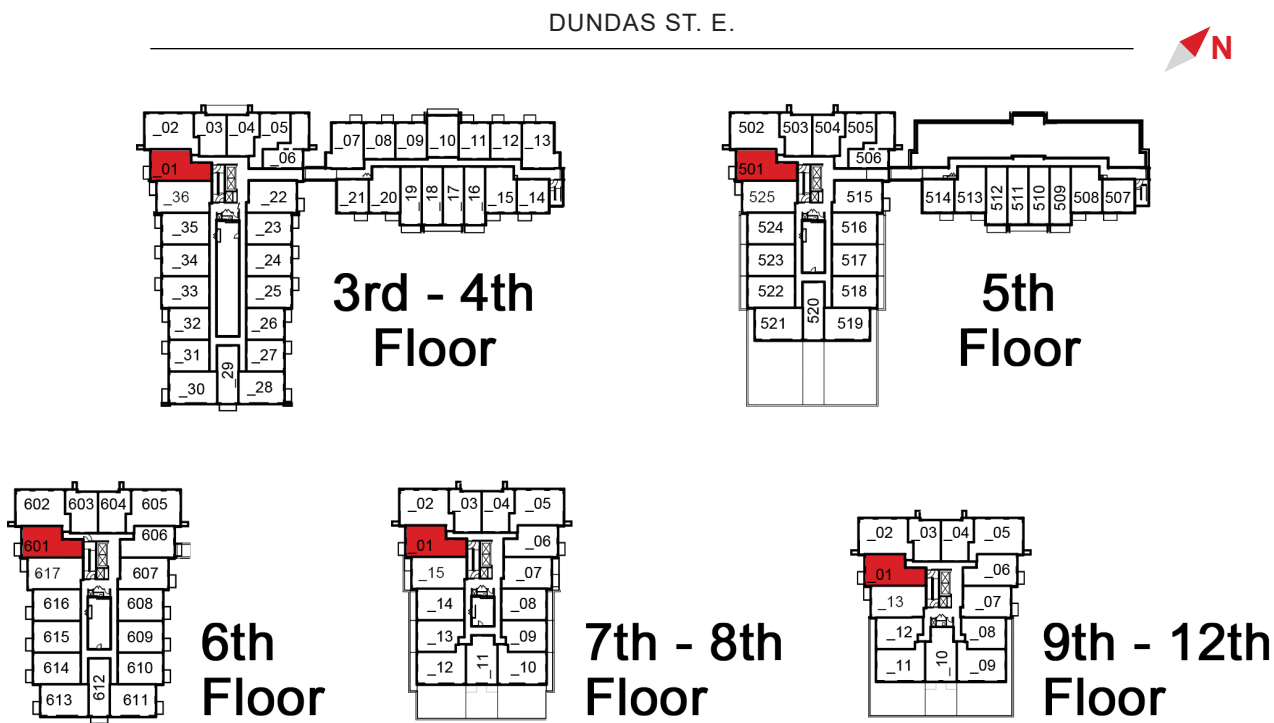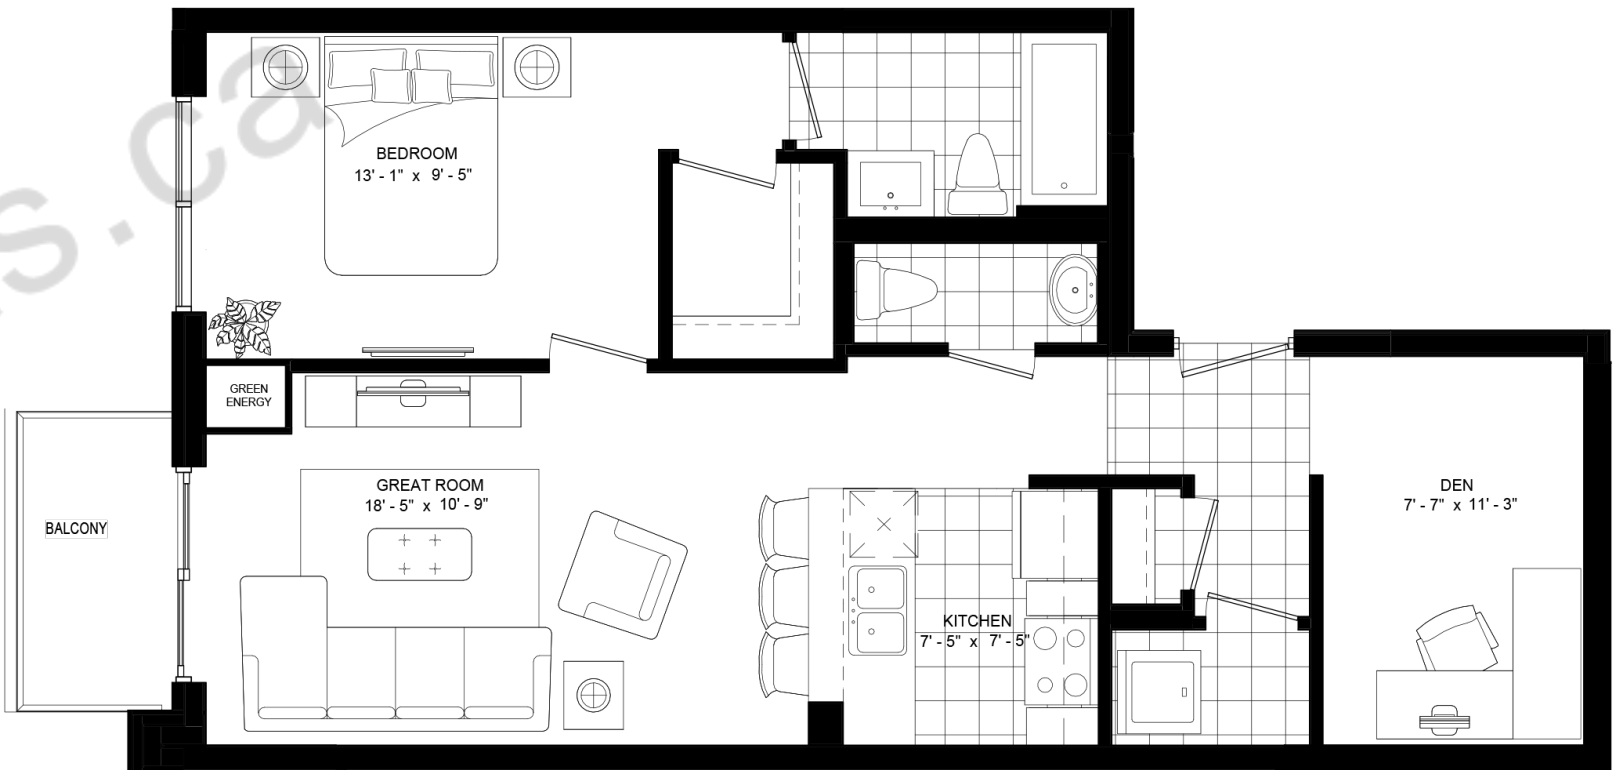


Materials, specifications and floor plans are subject to change. All renderings are artist's concept. All floor plans are approximate dimensions. Actual useable floor space may vary from the stated floor area. Patio/balcony areas may vary. Windows, room/area dimensions & square feet may vary due to location within building. Furniture not included. E & O.E. (M)

Materials, specifications and floor plans are subject to change. All renderings are artist's concept. All floor plans are approximate dimensions. Actual useable floor space may vary from the stated floor area. Patio/balcony areas may vary. Windows, room/area dimensions & square feet may vary due to location within building. Furniture not included. E & O.E. (M)


FASHION

792 SQ. FT.

1 BEDROOM + 1 DEN
38-97 SQ. FT. BALCONY

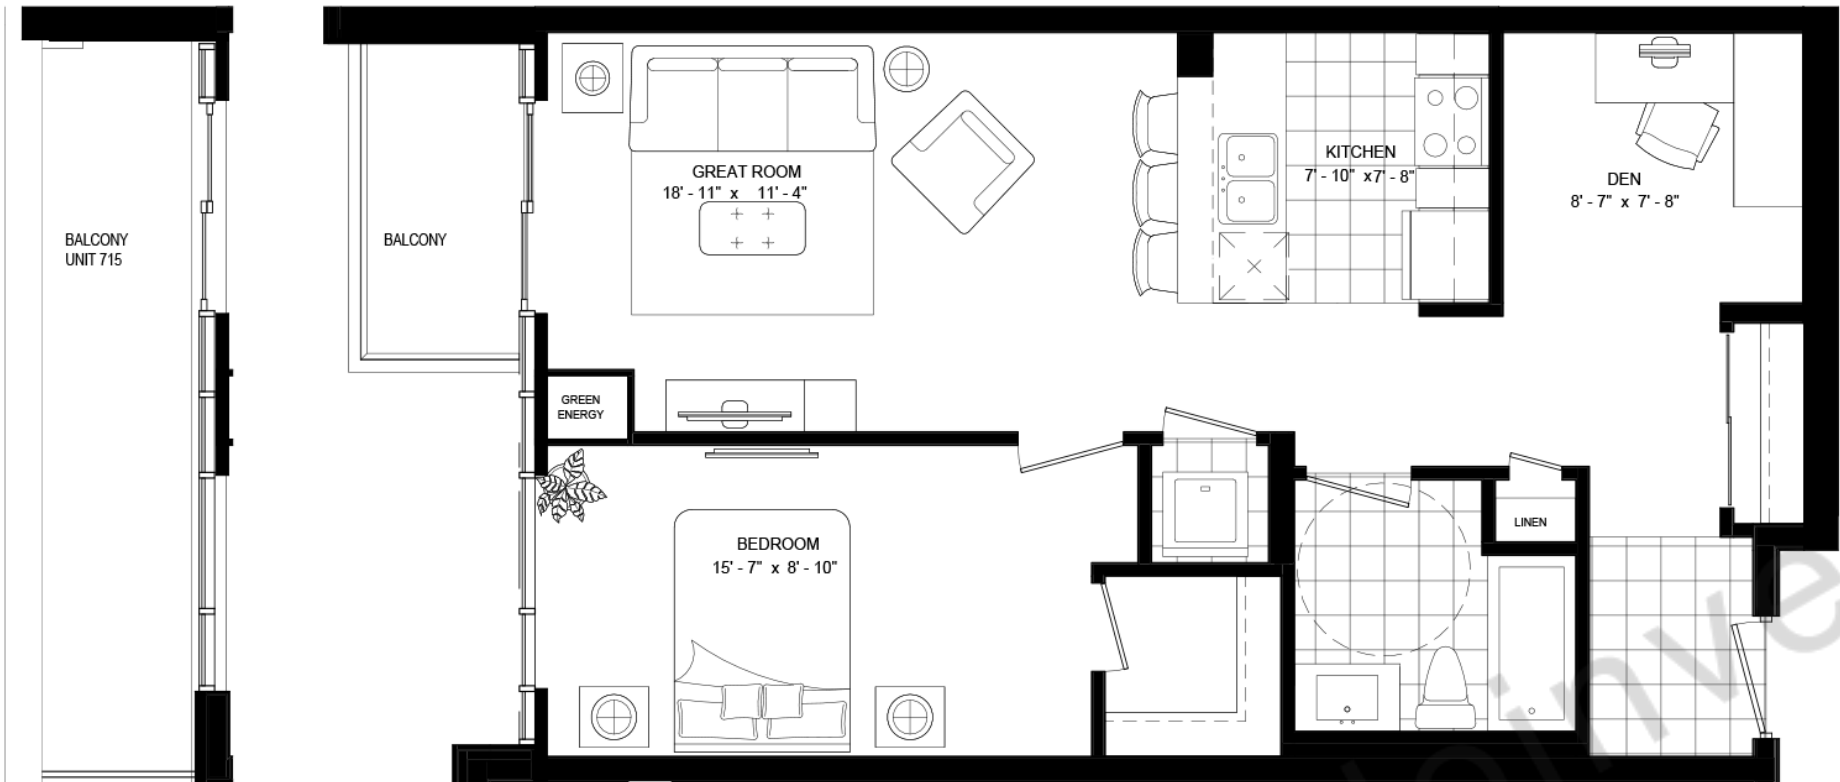

DUNDAS ST. E.

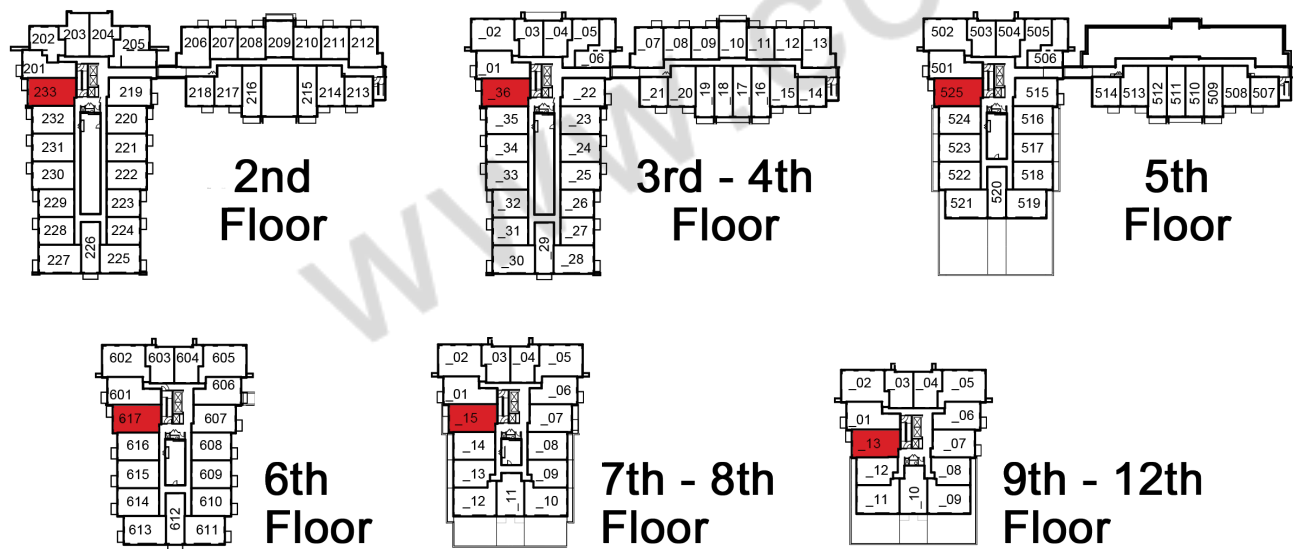

Materials, specifications and floor plans are subject to change. All renderings are artist's concept. All floor plans are approximate dimensions. Actual useable floor space may vary from the stated floor area. Patio/balcony areas may vary. Windows, room/area dimensions & square feet may vary due to location within building. Furniture not included. E & O.E. (M)


TWO BEDROOM COLLECTION



NOVELTY

686 SQ. FT.


2 BEDROOM
34-1,647 SQ. FT. BALCONY

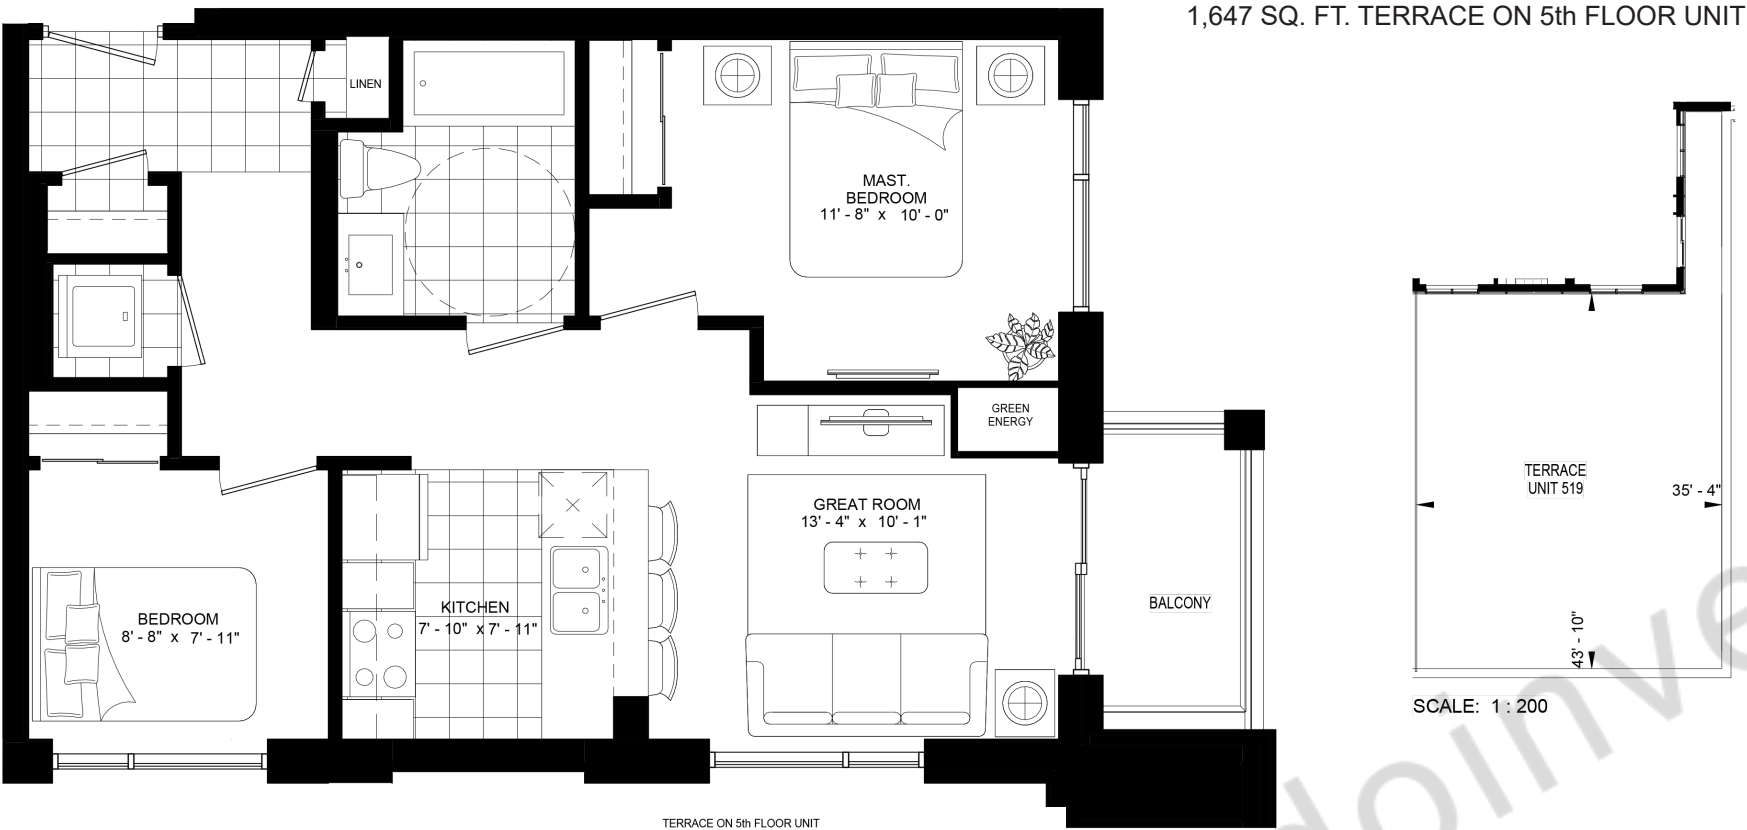

SCALE: 1 : 50

TERRACE ON 5th FLOOR UNIT


DUNDAS ST. E.

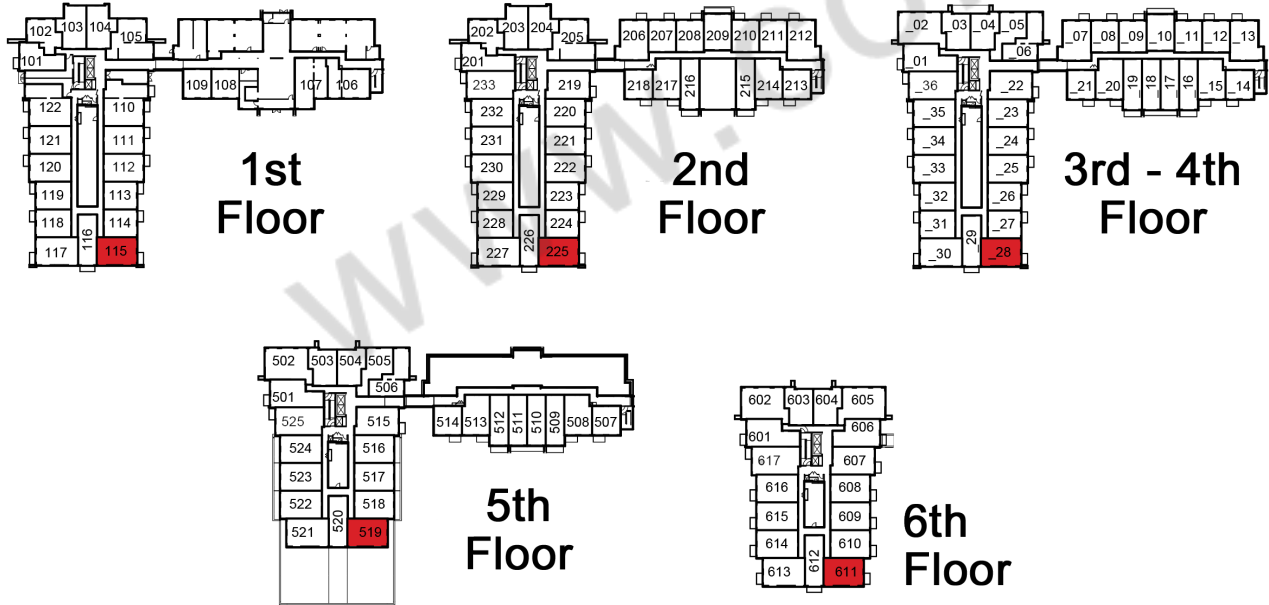

CONTEMPORARY

720 SQ. FT.

2 BEDROOM
34-1,714 SQ. FT. BALCONY

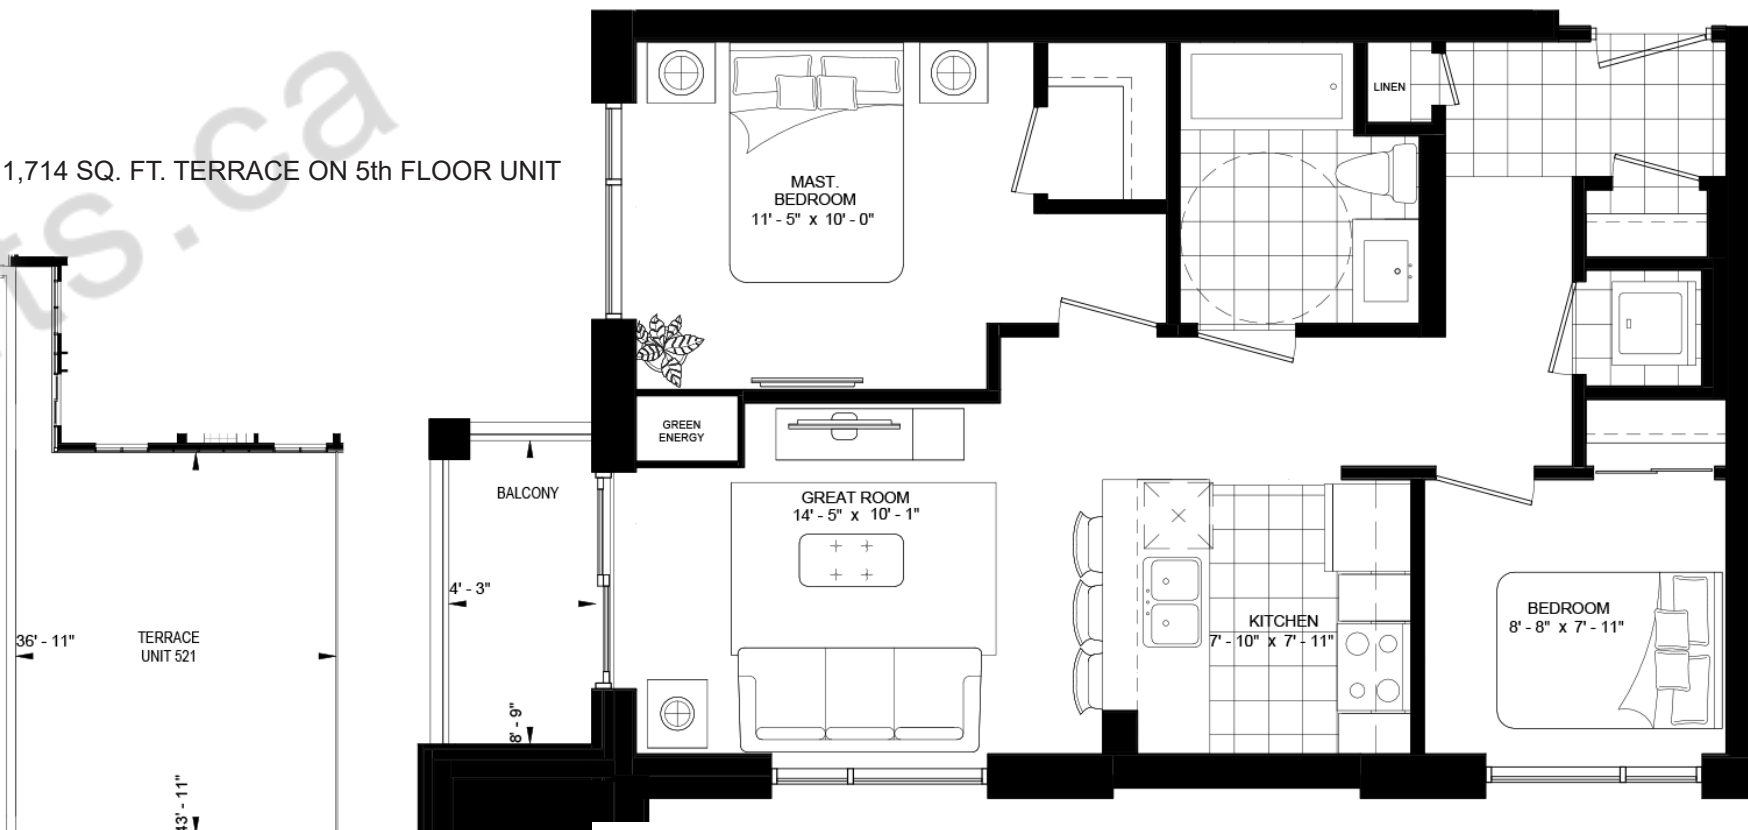


SCALE: 1 : 200

SCALE: 1 : 50

TERRACE ON 5th FLOOR UNIT

DUNDAS ST. E.


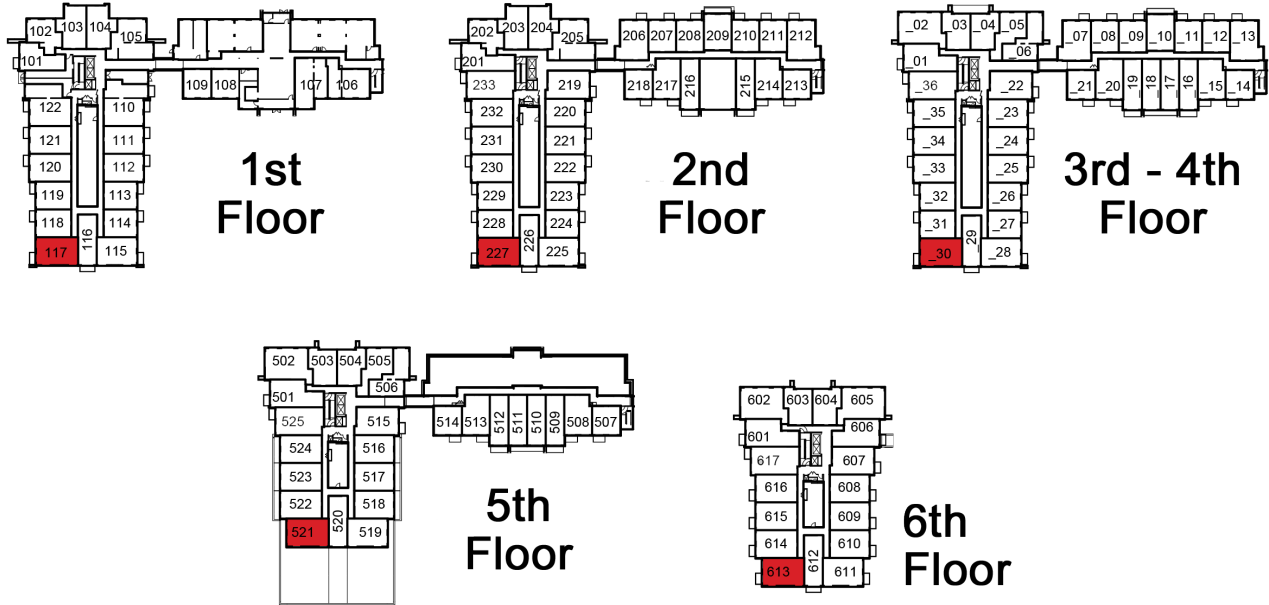


Materials, specifications and floor plans are subject to change. All renderings are artist's concept. All floor plans are approximate dimensions. Actual useable floor space may vary from the stated floor area. Patio/balcony areas may vary. Windows, room/area dimensions & square feet may vary due to location within building. Furniture not included. E & O.E. (M)

Materials, specifications and floor plans are subject to change. All renderings are artist's concept. All floor plans are approximate dimensions. Actual useable floor space may vary from the stated floor area. Patio/balcony areas may vary. Windows, room/area dimensions & square feet may vary due to location within building. Furniture not included. E & O.E. (M)




MODERN
730 SQ. FT.

2 BEDROOM
34 SQ. FT. BALCONY

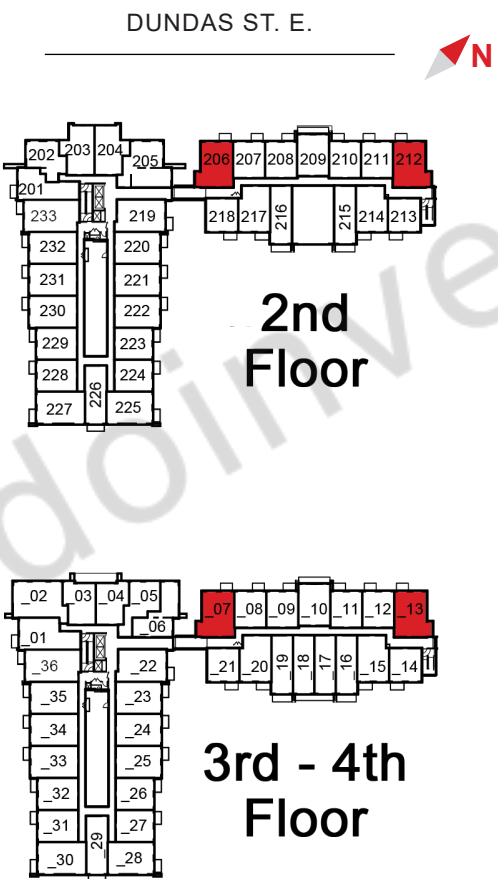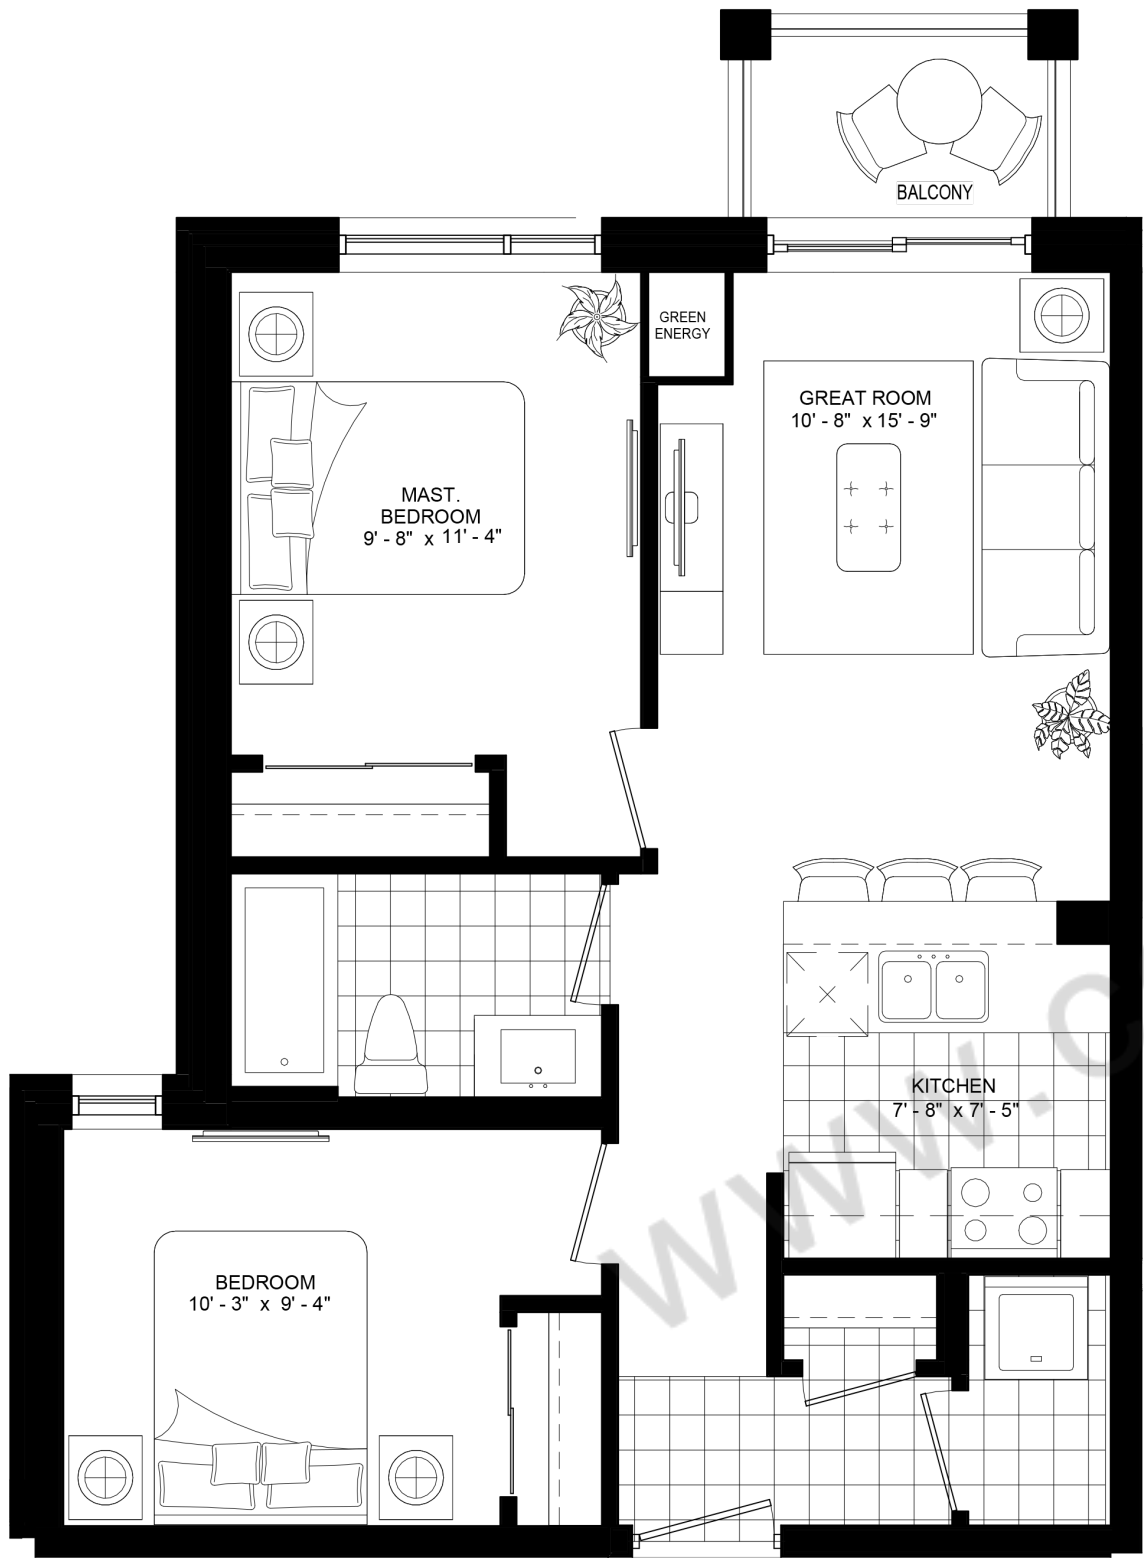

EXCLUSIVE
769 SQ. FT.

2 BEDROOM
35-922 SQ. FT. BALCONY

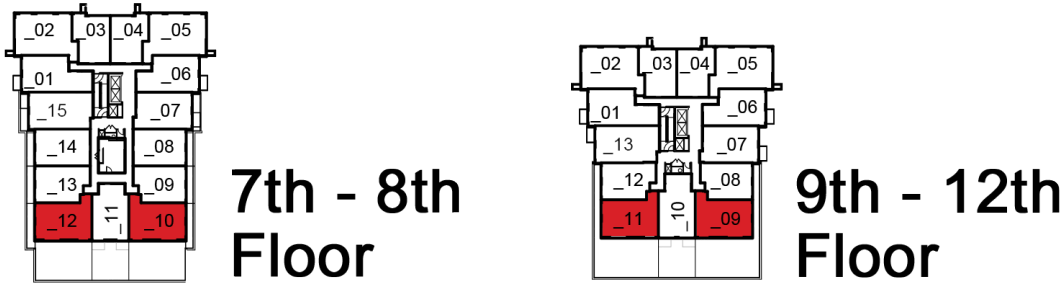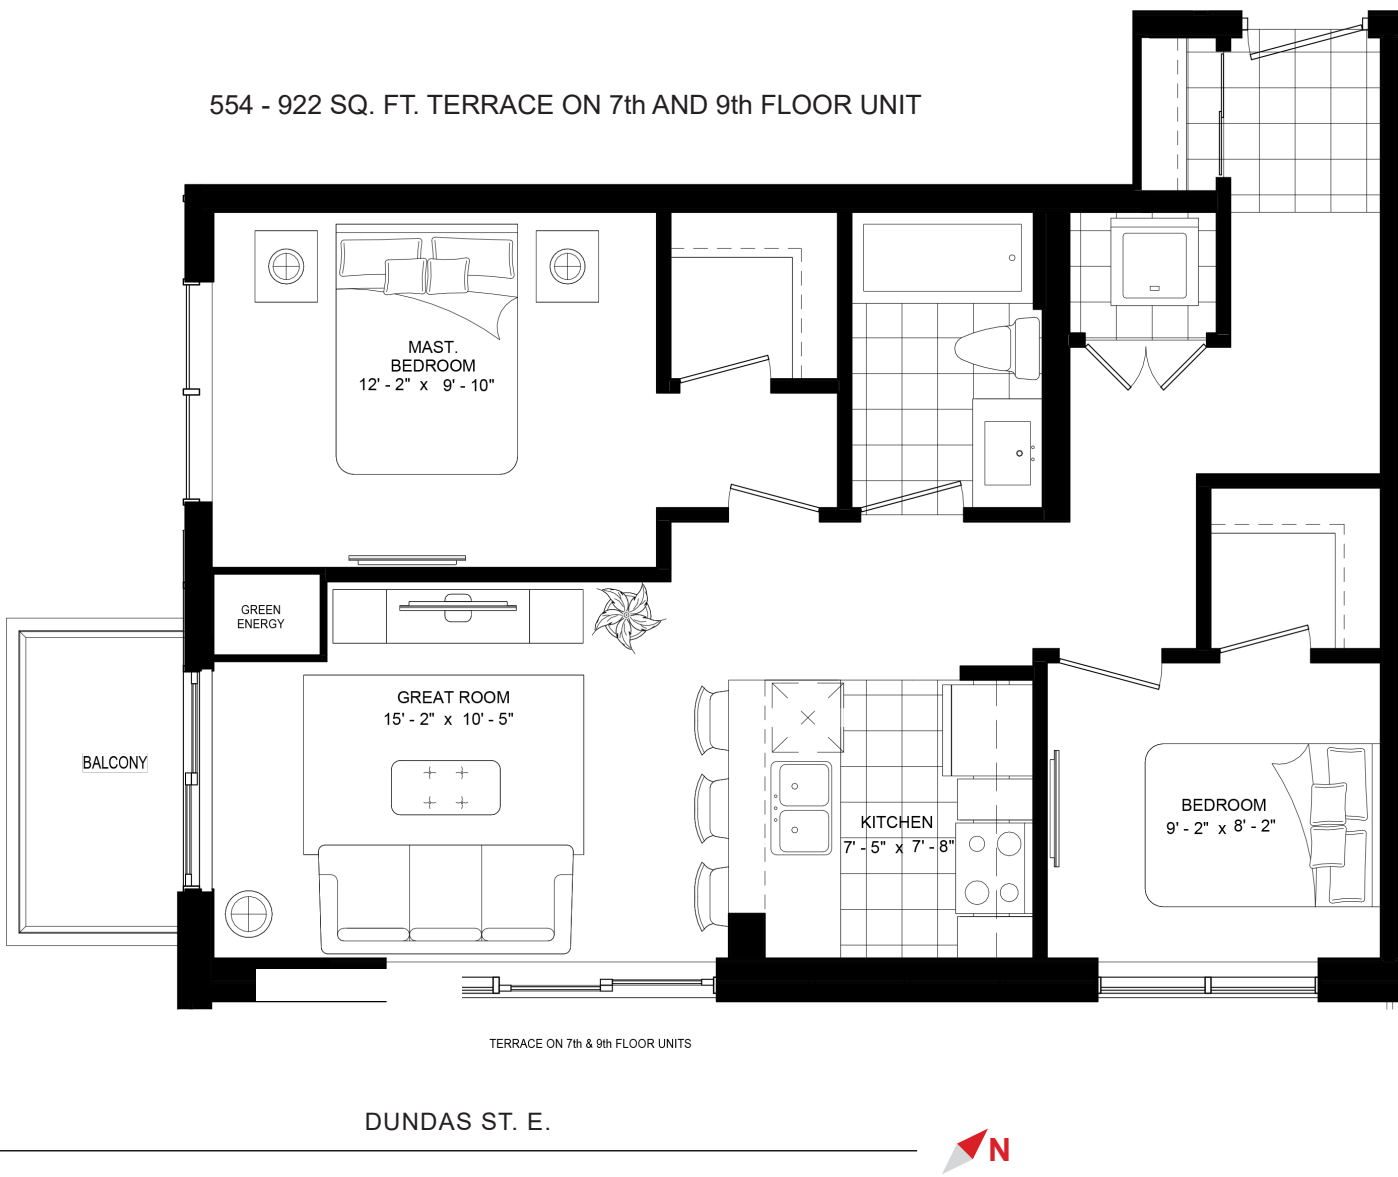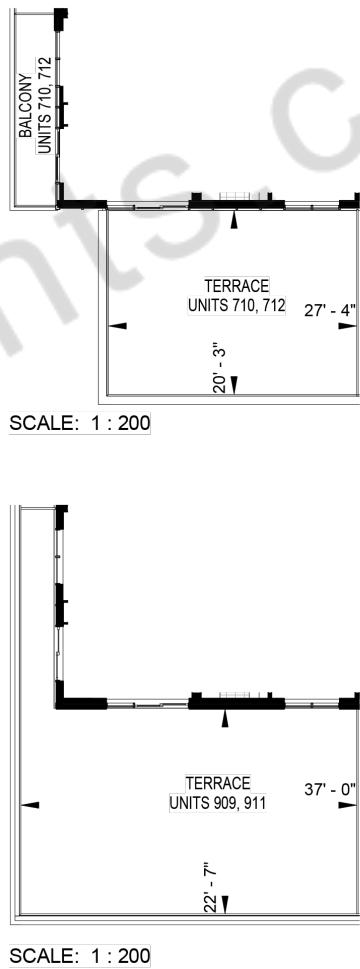

Materials, specifications and floor plans are subject to change. All renderings are artist's concept. All floor plans are approximate dimensions. Actual useable floor space may vary from the stated floor area. Patio/balcony areas may vary. Windows, room/area dimensions & square feet may vary due to location within building. Furniture not included. E & O.E. (M)


Materials, specifications and floor plans are subject to change. All renderings are artist's concept. All floor plans are approximate dimensions. Actual useable floor space may vary from the stated floor area. Patio/balcony areas may vary. Windows, room/area dimensions & square feet may vary due to location within building. Furniture not included. E & O.E. (M)

TYPE GG

833 SQ. FT.

2 BEDROOM

146 SQ. FT. PATIO

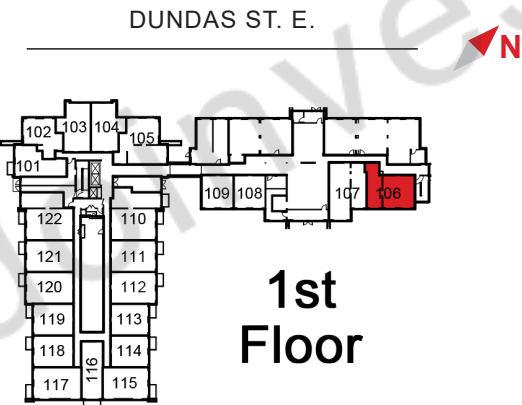





Materials, specifications and floor plans are subject to change. All renderings are artist's concept. All floor plans are approximate dimensions. Actual useable floor space may vary from the stated floor area. Patio/balcony areas may vary. Windows, room/area dimensions & square feet may vary due to location within building. Furniture not included. E & O.E. (M)

MAJESTIC

874 SQ. FT.

2 BEDROOM

FRENCH BALCONY

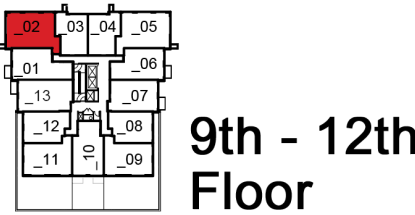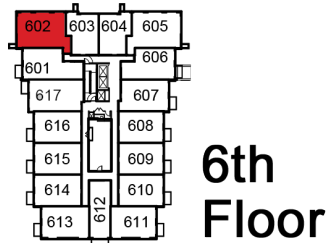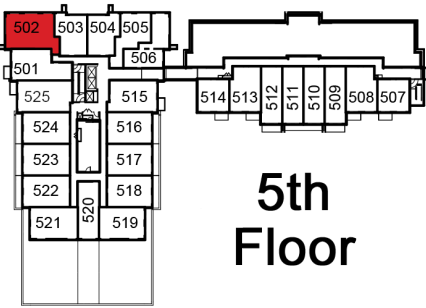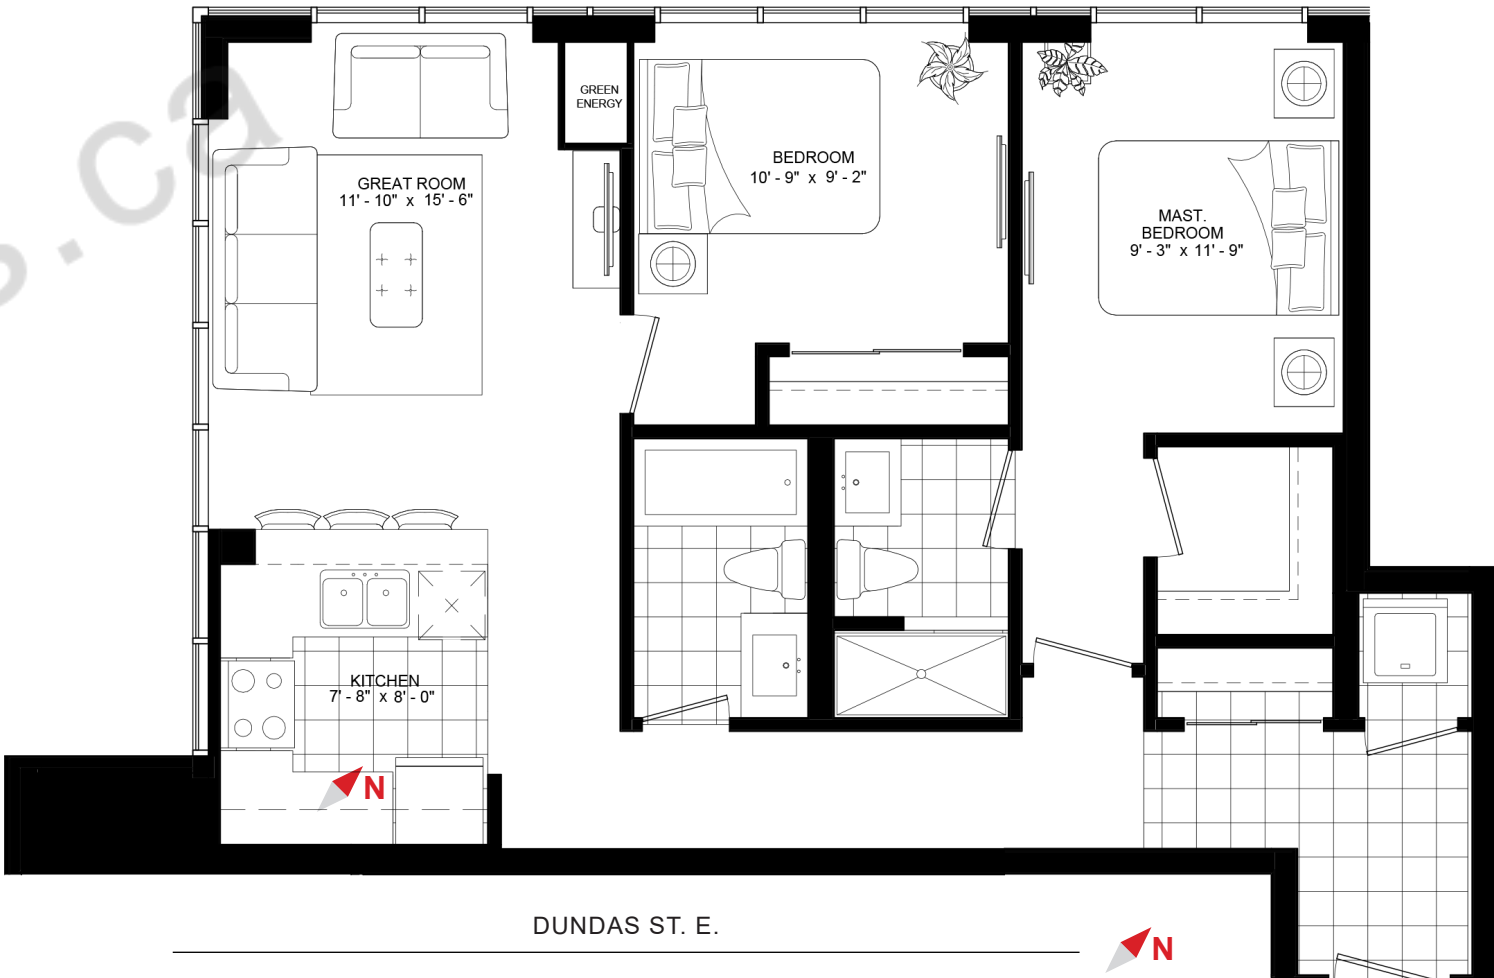


Materials, specifications and floor plans are subject to change. All renderings are artist's concept. All floor plans are approximate dimensions. Actual useable floor space may vary from the stated floor area. Patio/balcony areas may vary. Windows, room/area dimensions & square feet may vary due to location within building. Furniture not included. E & O.E. (M)

VOGUE
880 SQ. FT.


2 BEDROOM
FRENCH BALCONY




DUNDAS ST. E.

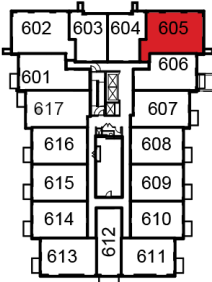

6th
Floor

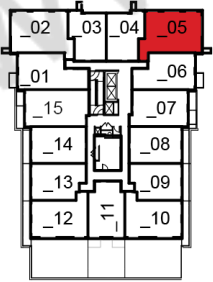

7th - 8th
Floor

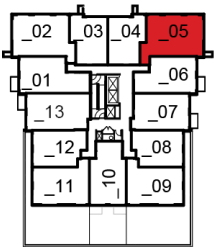

9th - 12th
Floor

Materials, specifications and floor plans are subject to change. All renderings are artist's concept. All floor plans are approximate dimensions. Actual useable floor space may vary from the stated floor area. Patio/balcony areas may vary. Windows, room/area dimensions & square feet may vary due to location within building. Furniture not included. E & O.E. (M)

TYPE FF
910 SQ. FT.

2 BEDROOM
100 SQ. FT. PATIO



DUNDAS ST. E.



1st
Floor


Materials, specifications and floor plans are subject to change. All renderings are artist's concept. All floor plans are approximate dimensions. Actual useable floor space may vary from the stated floor area. Patio/balcony areas may vary. Windows, room/area dimensions & square feet may vary due to location within building. Furniture not included. E & O.E. (M)

TYPE CC
930 SQ. FT.


2 BEDROOM
FRENCH BALCONY



DUNDAS ST. E.

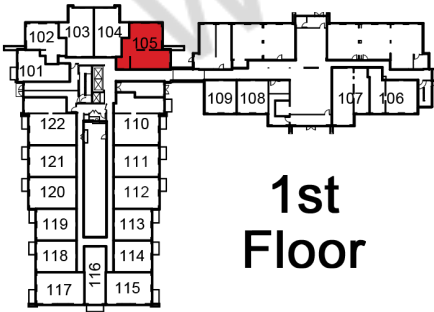

1st
Floor

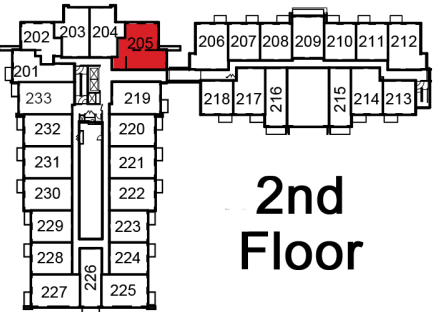

2nd
Floor

Materials, specifications and floor plans are subject to change. All renderings are artist's concept. All floor plans are approximate dimensions. Actual useable floor space may vary from the stated floor area. Patio/balcony areas may vary. Windows, room/area dimensions & square feet may vary due to location within building. Furniture not included. E & O.E. (M)



TWO + DEN
COLLECTION


TYPE DD
1,016 SQ. FT.

2 BEDROOM + 1 DEN
30 SQ. FT. BALCONY



TYPE EE
1,074 SQ. FT.

2 BEDROOM + 1 DEN
68 SQ. FT. BALCONY

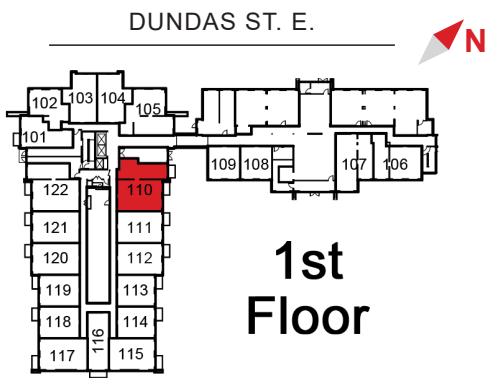

Materials, specifications and floor plans are subject to change. All renderings are artist's concept. All floor plans are approximate dimensions. Actual useable floor space may vary from the stated floor area. Patio/balcony areas may vary. Windows, room/area dimensions & square feet may vary due to location within building. Furniture not included. E & O.E. (M)

Materials, specifications and floor plans are subject to change. All renderings are artist's concept. All floor plans are approximate dimensions. Actual useable floor space may vary from the stated floor area. Patio/balcony areas may vary. Windows, room/area dimensions & square feet may vary due to location within building. Furniture not included. E & O.E. (M)